


GESAMTANLAGE ORTHOFOTOLAGEPLAN M 1 : 5000

M 1 : 5000

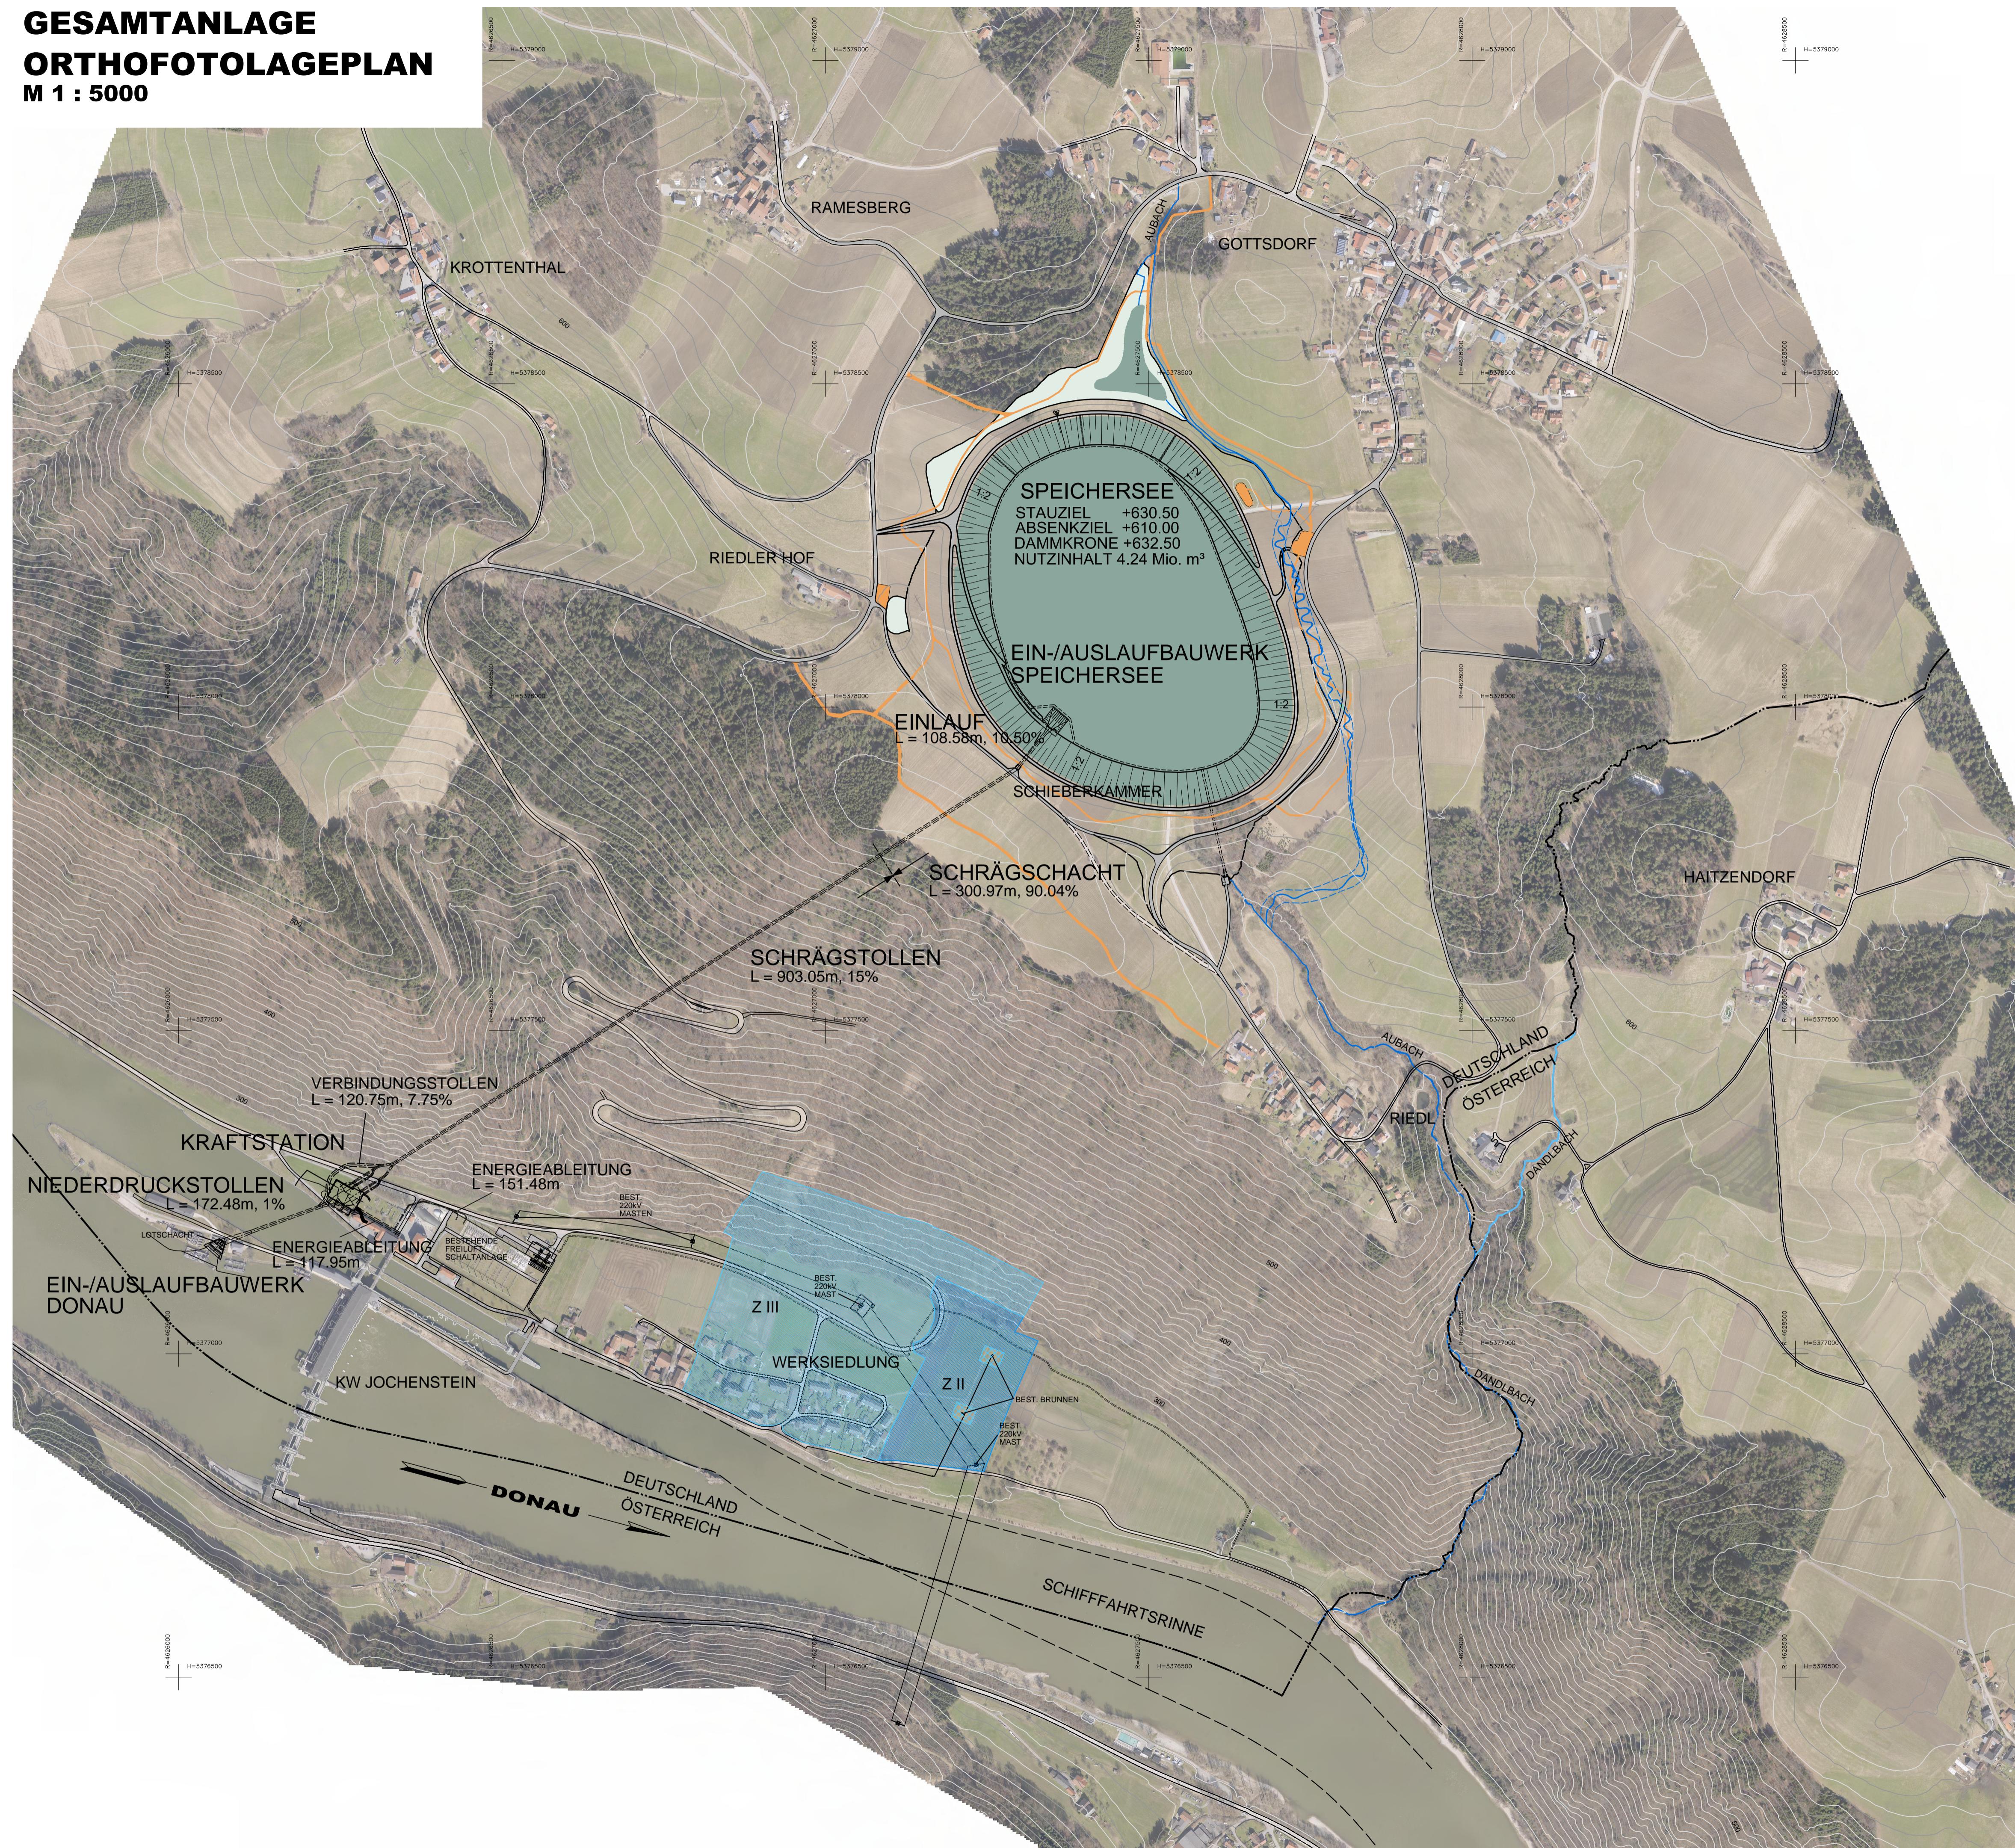

The diagram illustrates a coordinate system. A vertical line with an arrow at the top is labeled "H bzw. x[GK]". A horizontal line with an arrow at the right end is labeled "R bzw. y[GK]". The two lines intersect at a point. Above this intersection, a circle contains a black letter "N" and a black arrow pointing upwards, representing the north direction. The text "KOORDINATESYSTEM:" is written above the intersection, and "HÖHENSYSTEM:" is written below it. Below "HÖHENSYSTEM:" is the text "NN (NORMALNULL AMSTERDAM) (ÜBER ADRIA = NN+34cm)".

LEGENDE:

-  AUFFÜLLUNG
 -  WANDERWEG
 -  AUBACH
 -  KORRIDOR AUBACH
 - TRINKWASSERSCHUTZGEBIET-ZONE I - BESTAND
 - TRINKWASSERSCHUTZGEBIET-ZONE II - BESTAND
 - TRINKWASSERSCHUTZGEBIET-ZONE III - BESTAND

Der Inhalt dieser Zeichnung ist geistiges Eigentum des Planerstellers. Die Zeichnung ist dem Empfänger nur zum persönlichen Gebrauch anvertraut. Ohne unsere schriftliche Bewilligung darf sie weder vervielfältigt noch dritten Personen zugänglich gemacht werden.
Zuwiderhandeln wird von uns gerichtlich verfolgt.

Content of this drawing is copyright property of the designer. The drawing is intended over to the receiver for personal use only and without our written permission it must not be reproduced or made available to any third parties. Any infringement will be prosecuted.

ZUGEHÖRIGE PLÄNE:

MASSSTAB - 1:5000