



SPEICHERSEE SCHNITTE

SCHNITT 1 - 1
M 1:1000

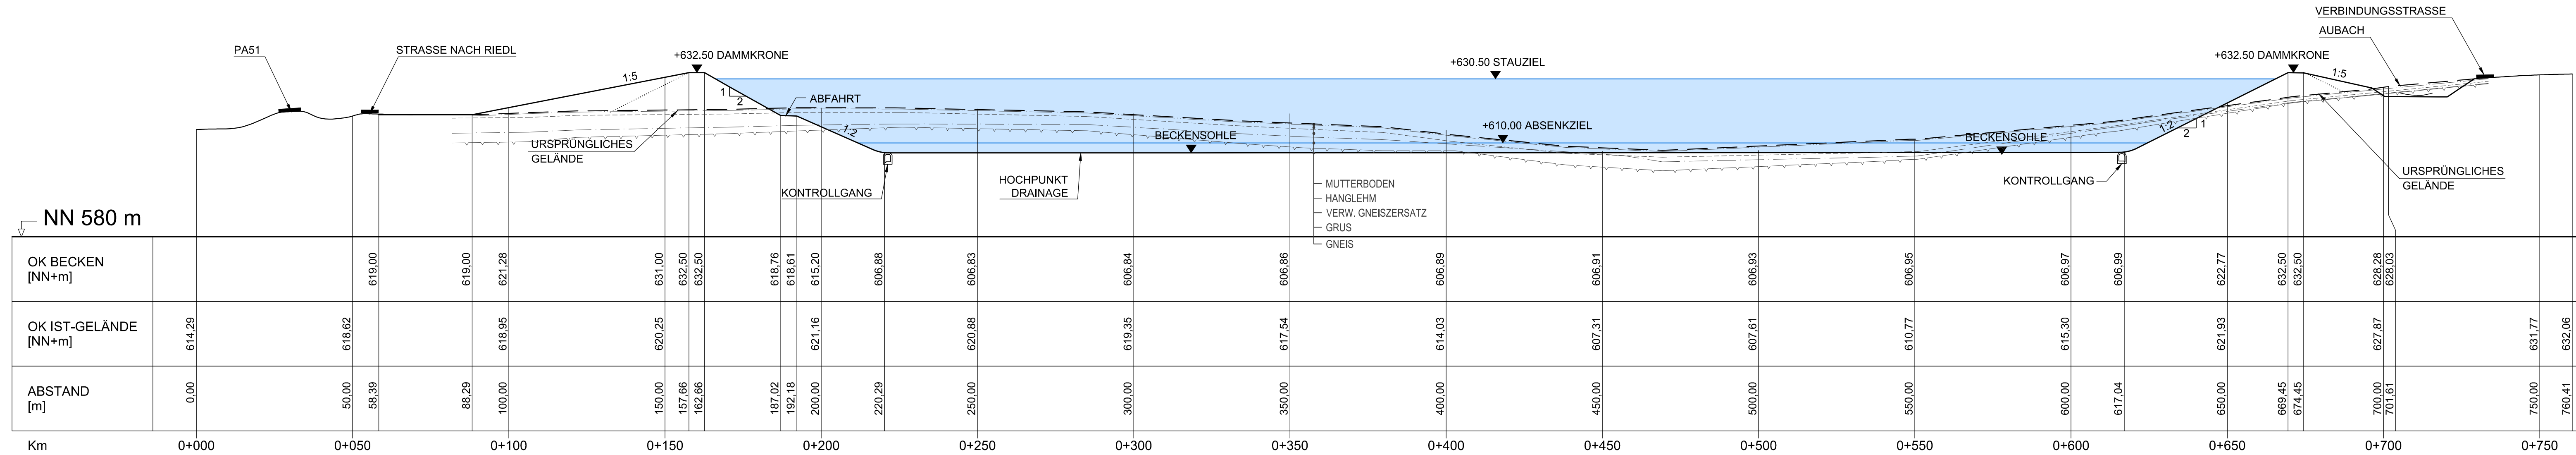


SCHNITT 2 - 2 ABSCHNITT 1

M 1:1000

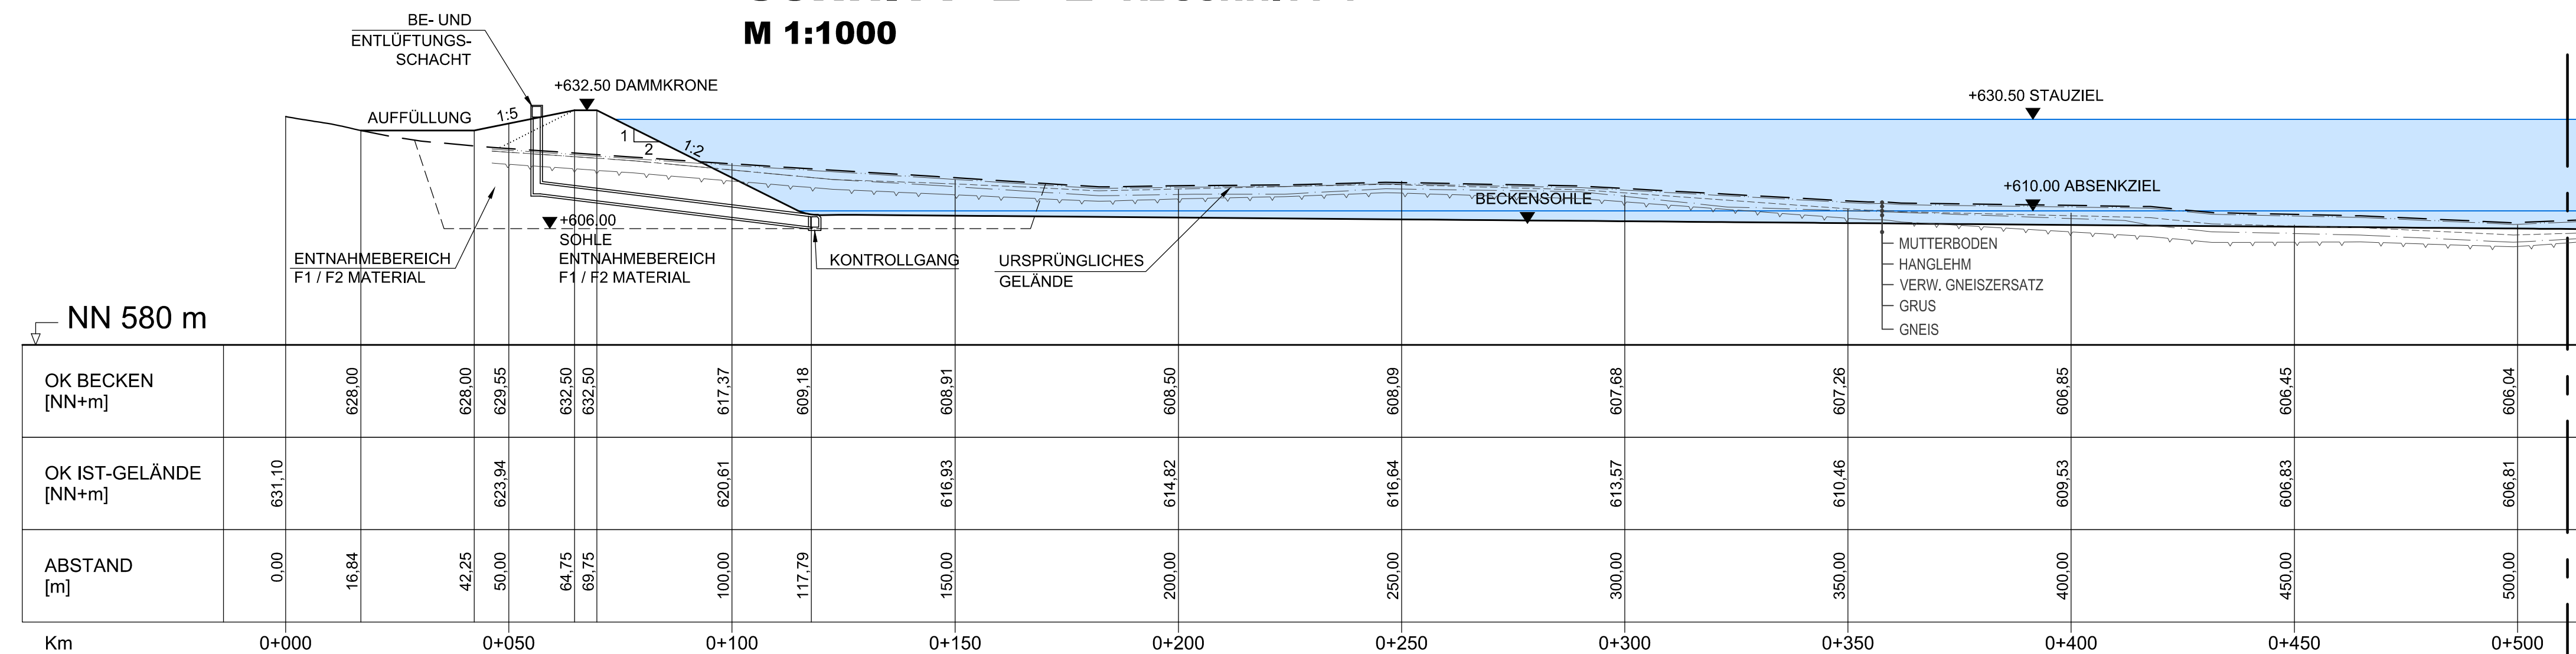

SCHNITT 2 - 2 ABSCHNITT 2
M 1:1000

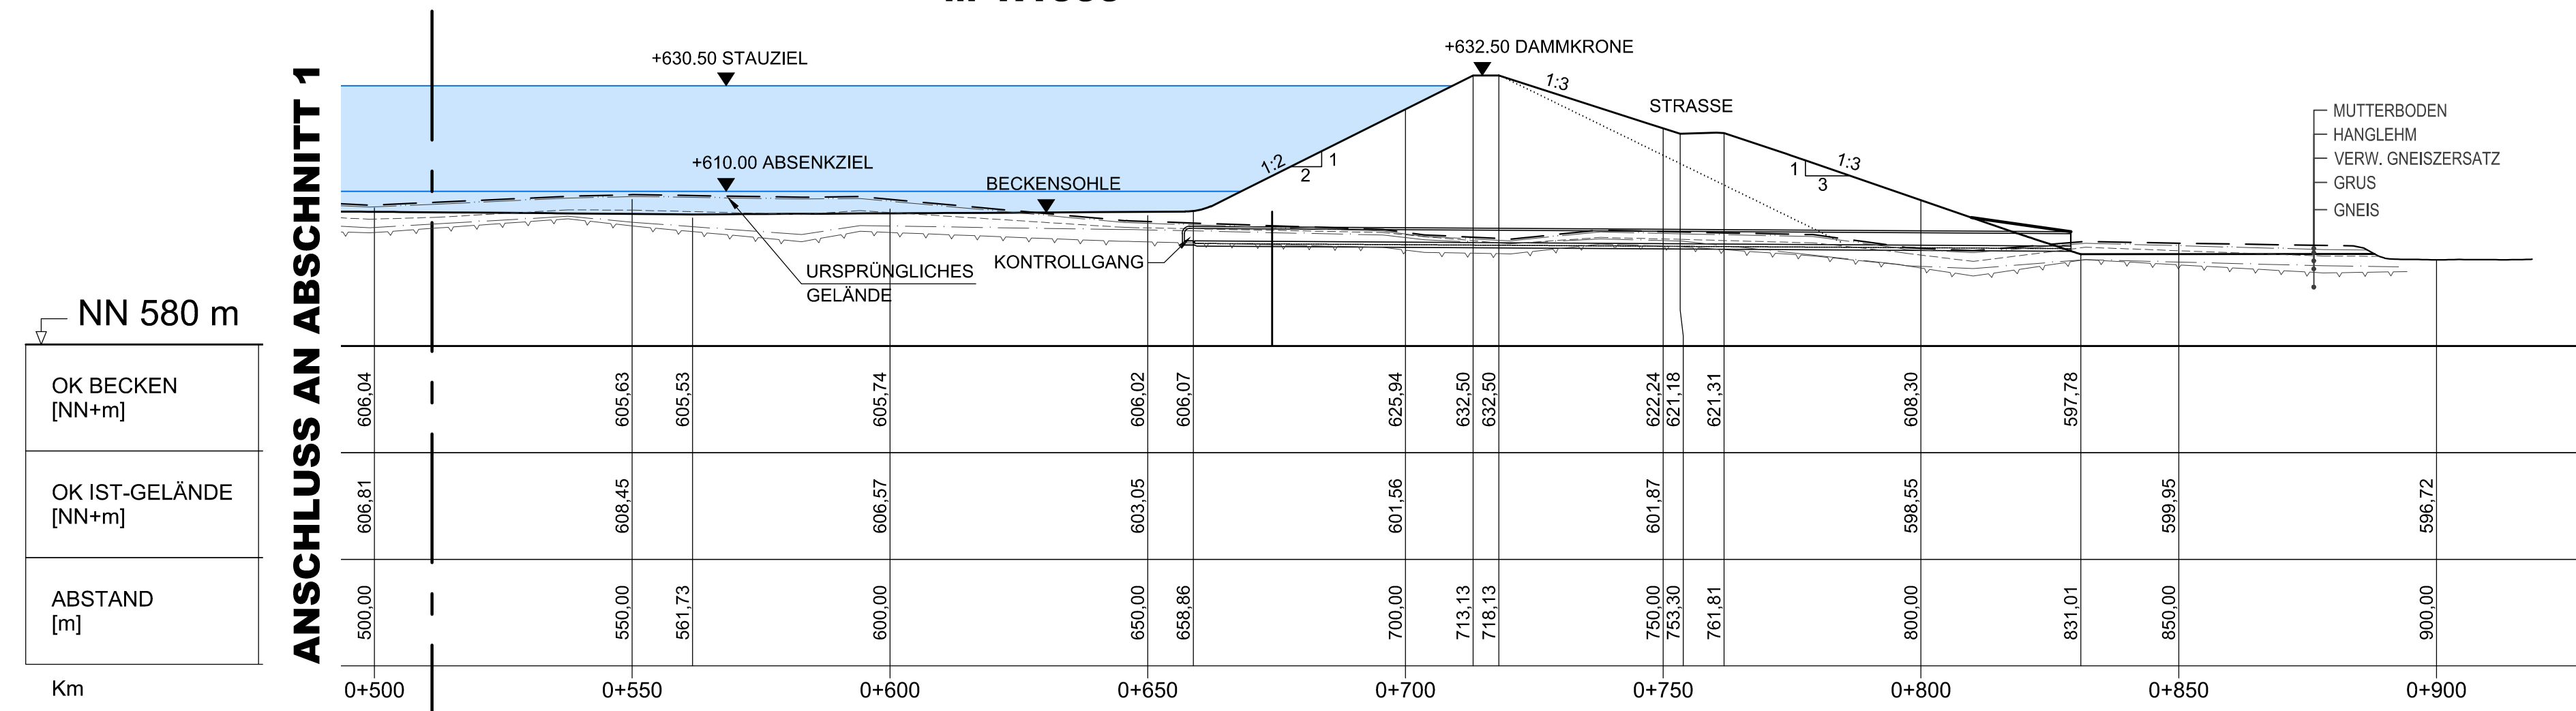

— — — — — URSPRÜNGLICHES GELÄNDE
..... STATISCH ERFORDERLICHER MINDESTQUERSCHNITT

H bzw. x[GK]

KOORDINATENSYSTEM:
DHDN-GAUSS-KRÜGER
ZONE 4 (MITTELMERIDIAN 12°) R bzw. y[GK]

HÖHENSYSTEM:
NN (NORMALNULL AMSTERDAM)
(ÜBER ADRIA = NN+34cm)

Der Inhalt dieser Zeichnung ist geistiges Eigentum des Planerstellers. Die Zeichnung ist dem Empfänger nur zum persönlichen Gebrauch anvertraut. Ohne unsere schriftliche Bewilligung darf sie weder vervielfältigt noch dritten Personen zugänglich gemacht werden. Zuwiderhandeln wird von uns gerichtlich verfolgt.

The content of this drawing is copyright property of the designer. The drawing was handed over to the receiver for personal use only and without our written permission it must not be reproduced or made available to any third parties. Any infringement will be prosecuted.

ZUGEHÖRIGE PLÄNE:

JES-A001-PERM1-A21002-02
JES-A001-PERM1-A21002-03

MASSSTAB - 1:1000



PLANGRUNDLAGE: PÖYRY + RMD CONSULT

22.10.2020		22.10.2020	
Datum	Unterschrift Entwurfsverfasser	Datum	Unterschrift Vorhabensträger

[illegible]