

HAUS KORNEXL

QUERSCHNITT 9, km 1.47

M 1 : 100

H bzw. x[GK]


KOORDINATENSYSTEM:

**DHDN-GAUSS-KRÜGER
ZONE 4 (MITTELMERIDIAN 12°) R bzw. y[GK]**

HÖHENSYSTEM:

**NN (NORMALNULL AMSTERDAM)
(ÜBER ADRIA = NN+34cm)**

The content of this drawing is copyright property of the designer. The drawing was handed over to the receiver for personal use only and without our written permission it must not be reproduced or made available to any third parties. Any infringement will be prosecuted.

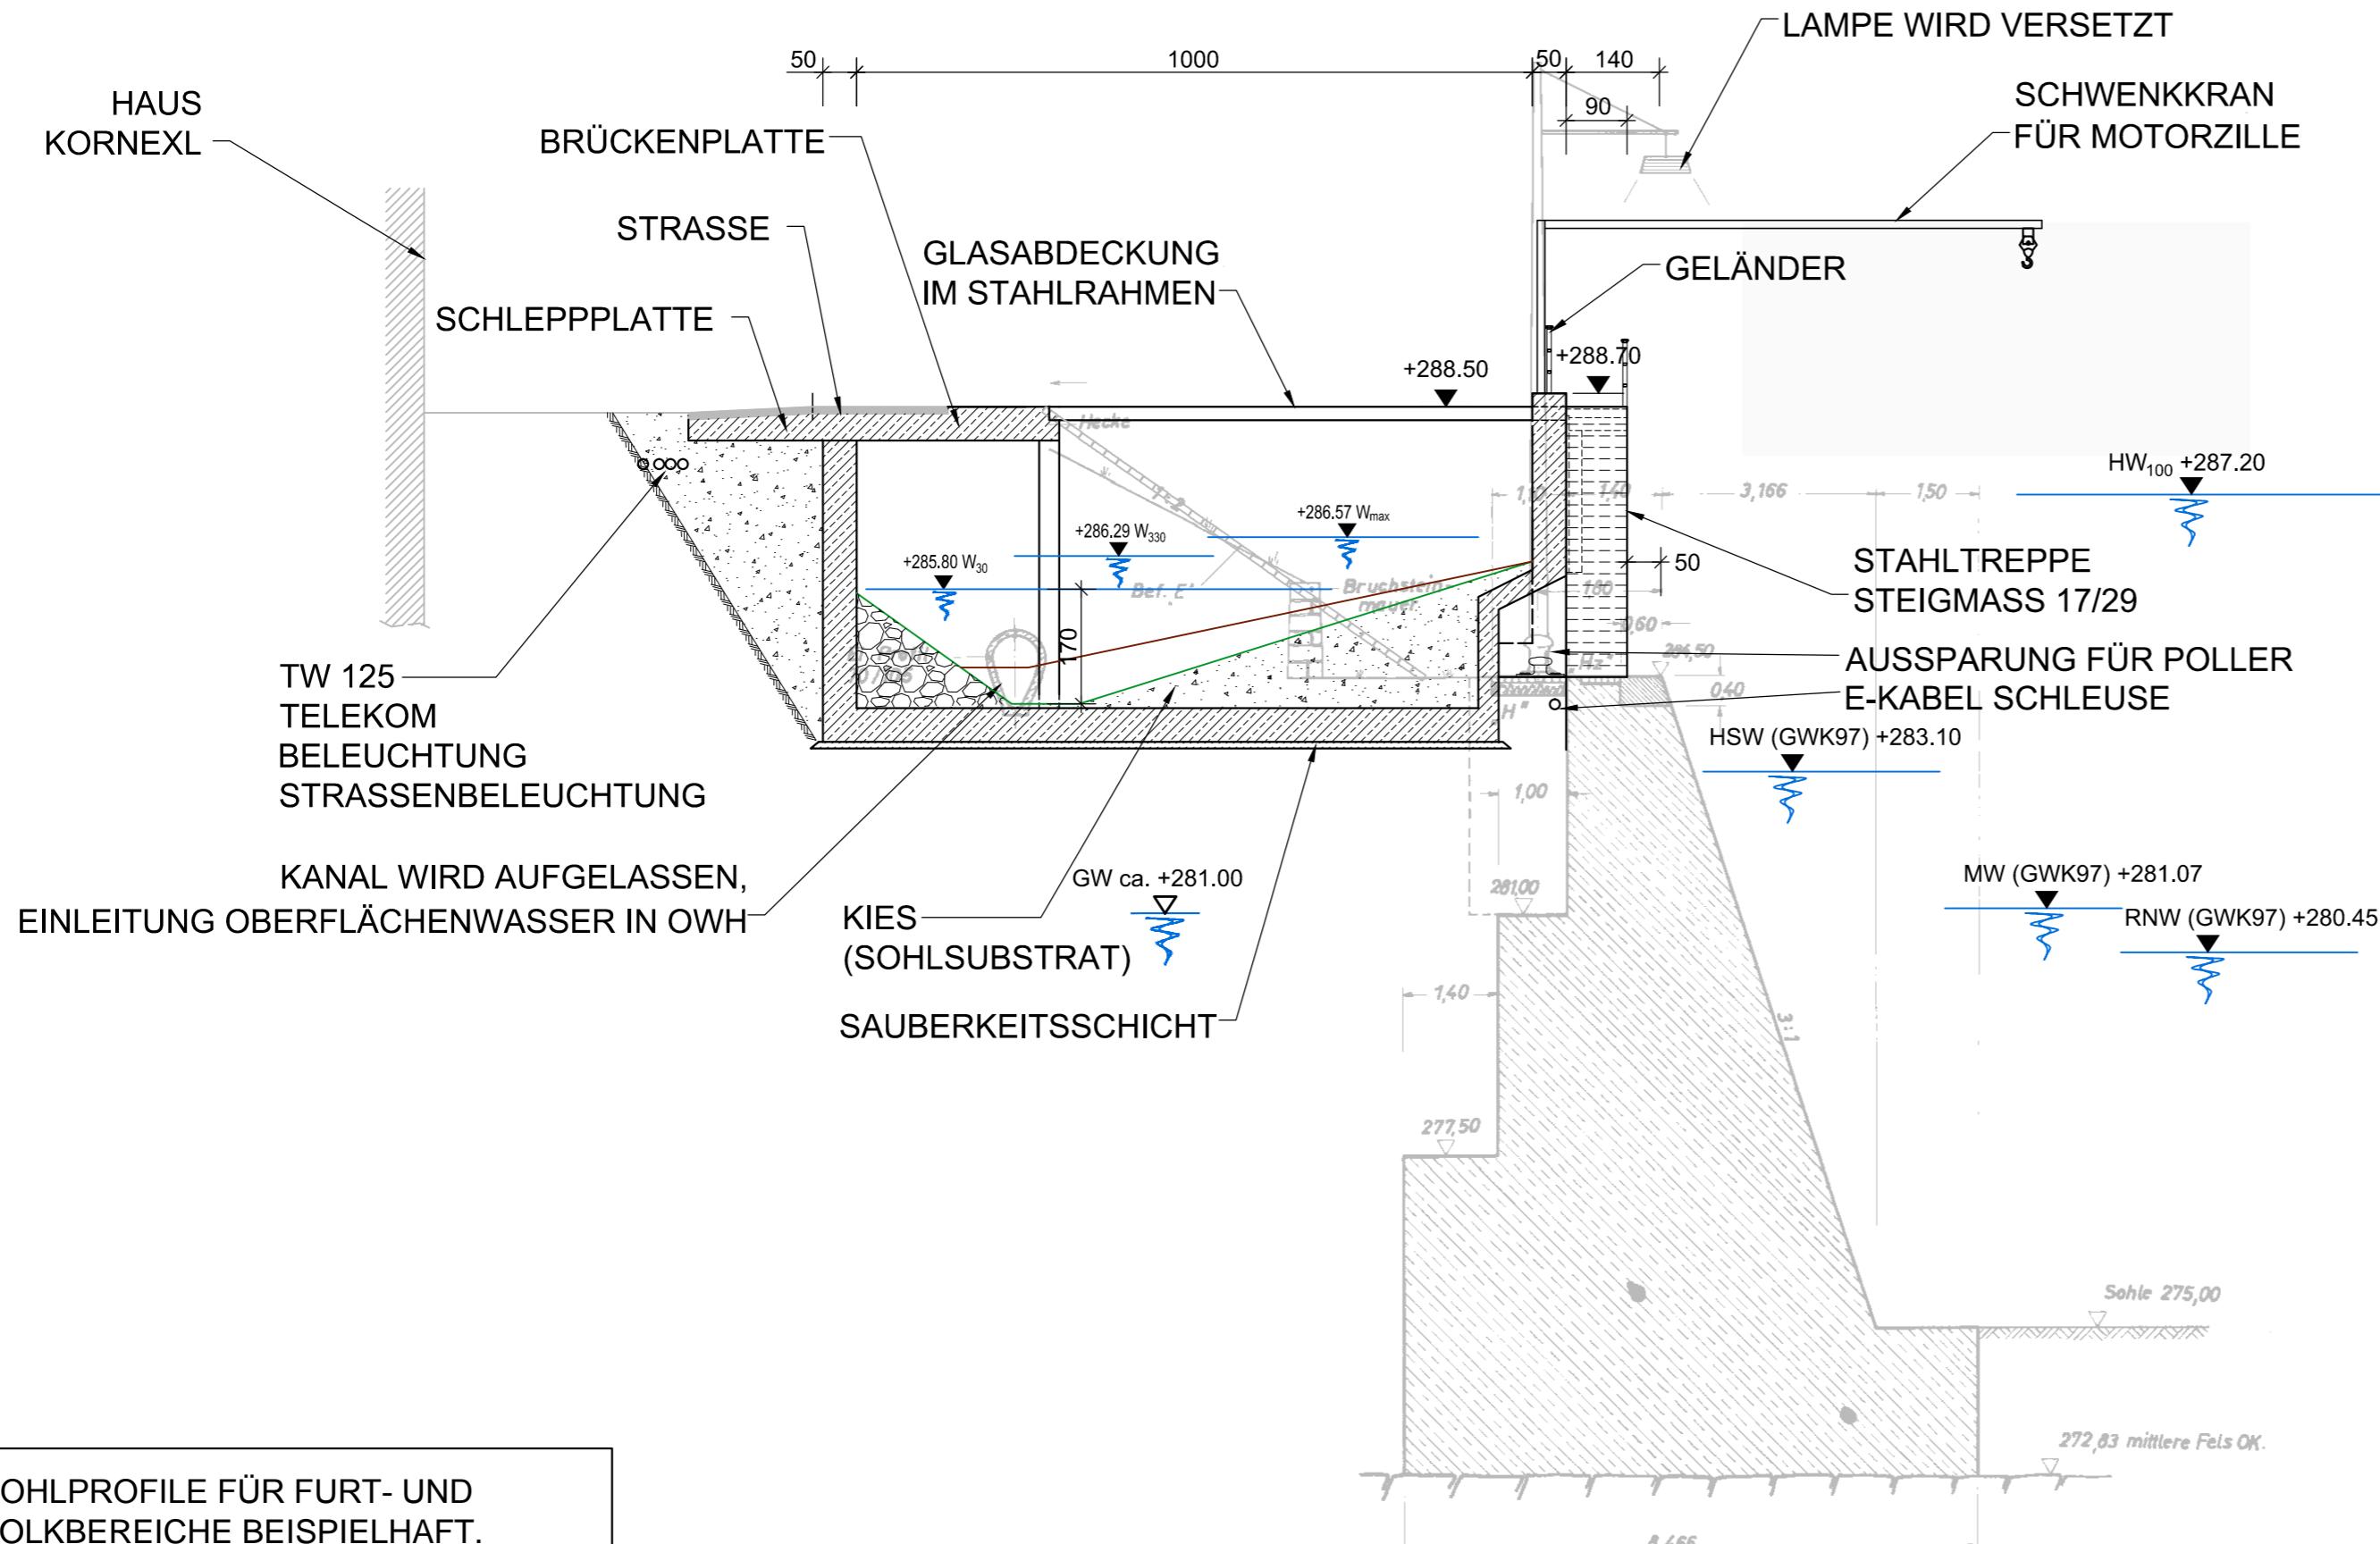

SOHLPORFILE FÜR FURT- UND KOLKBEREICHE BEISPIELHAFT. DETAILLIERTE FESTLEGUNG IM ZUGE

W₃₀ W₃₃₀ WASSERSPIEGEL FÜR DEN ABFLUSS MIT UNTERSCHREITUNGSDAUER IN TAGEN

13.06.2013		13.06.2013	
Datum	Unterschrift Entwurfsverfasser	Datum	Unterschrift Vorhabensträger

J			
I			
H			
G			
F			
E			
D	13.01.2015	MARINITSCH	ANPASSUNG DER KOLKTIEFEN
C	01.08.2012	GEBHART	WASSERSPIEGEL ANGEPASST
B	27.10.2011	GEBHART	EINARBEITEN DER KOMMENTARE
A	29.09.2011	HERB	EINARBEITEN DER KOMMENTARE
"			

HAUS KORNEXL
QUFRSCHNITT 9, km 1.47