




Schnitt 1-1
M 1 : 100

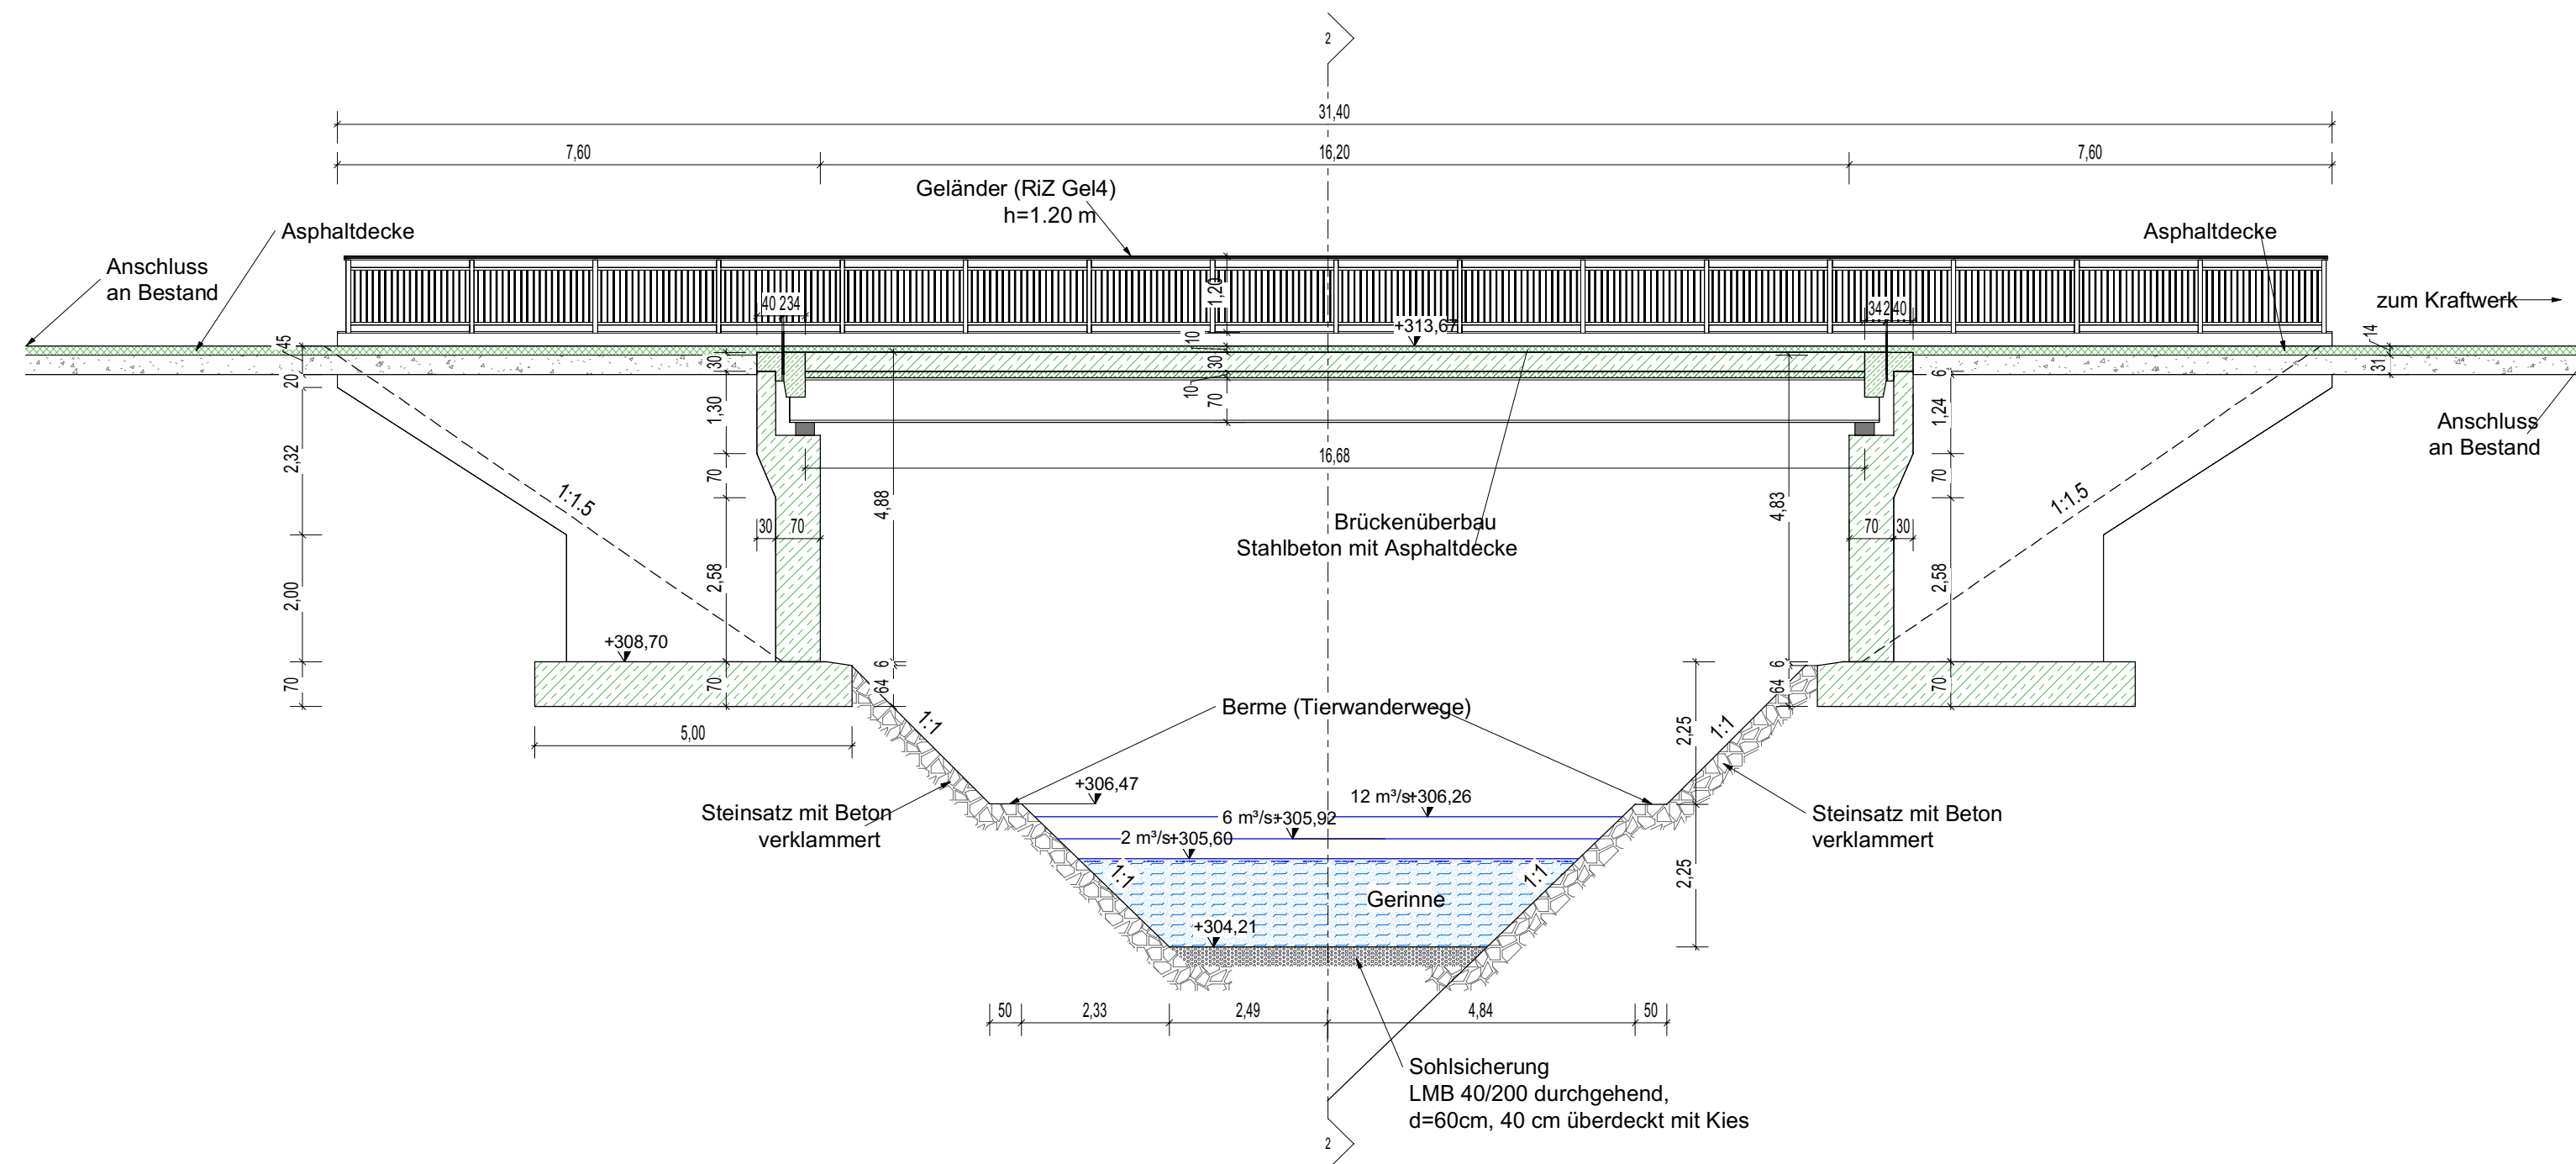

Draufsicht
M 1 : 100

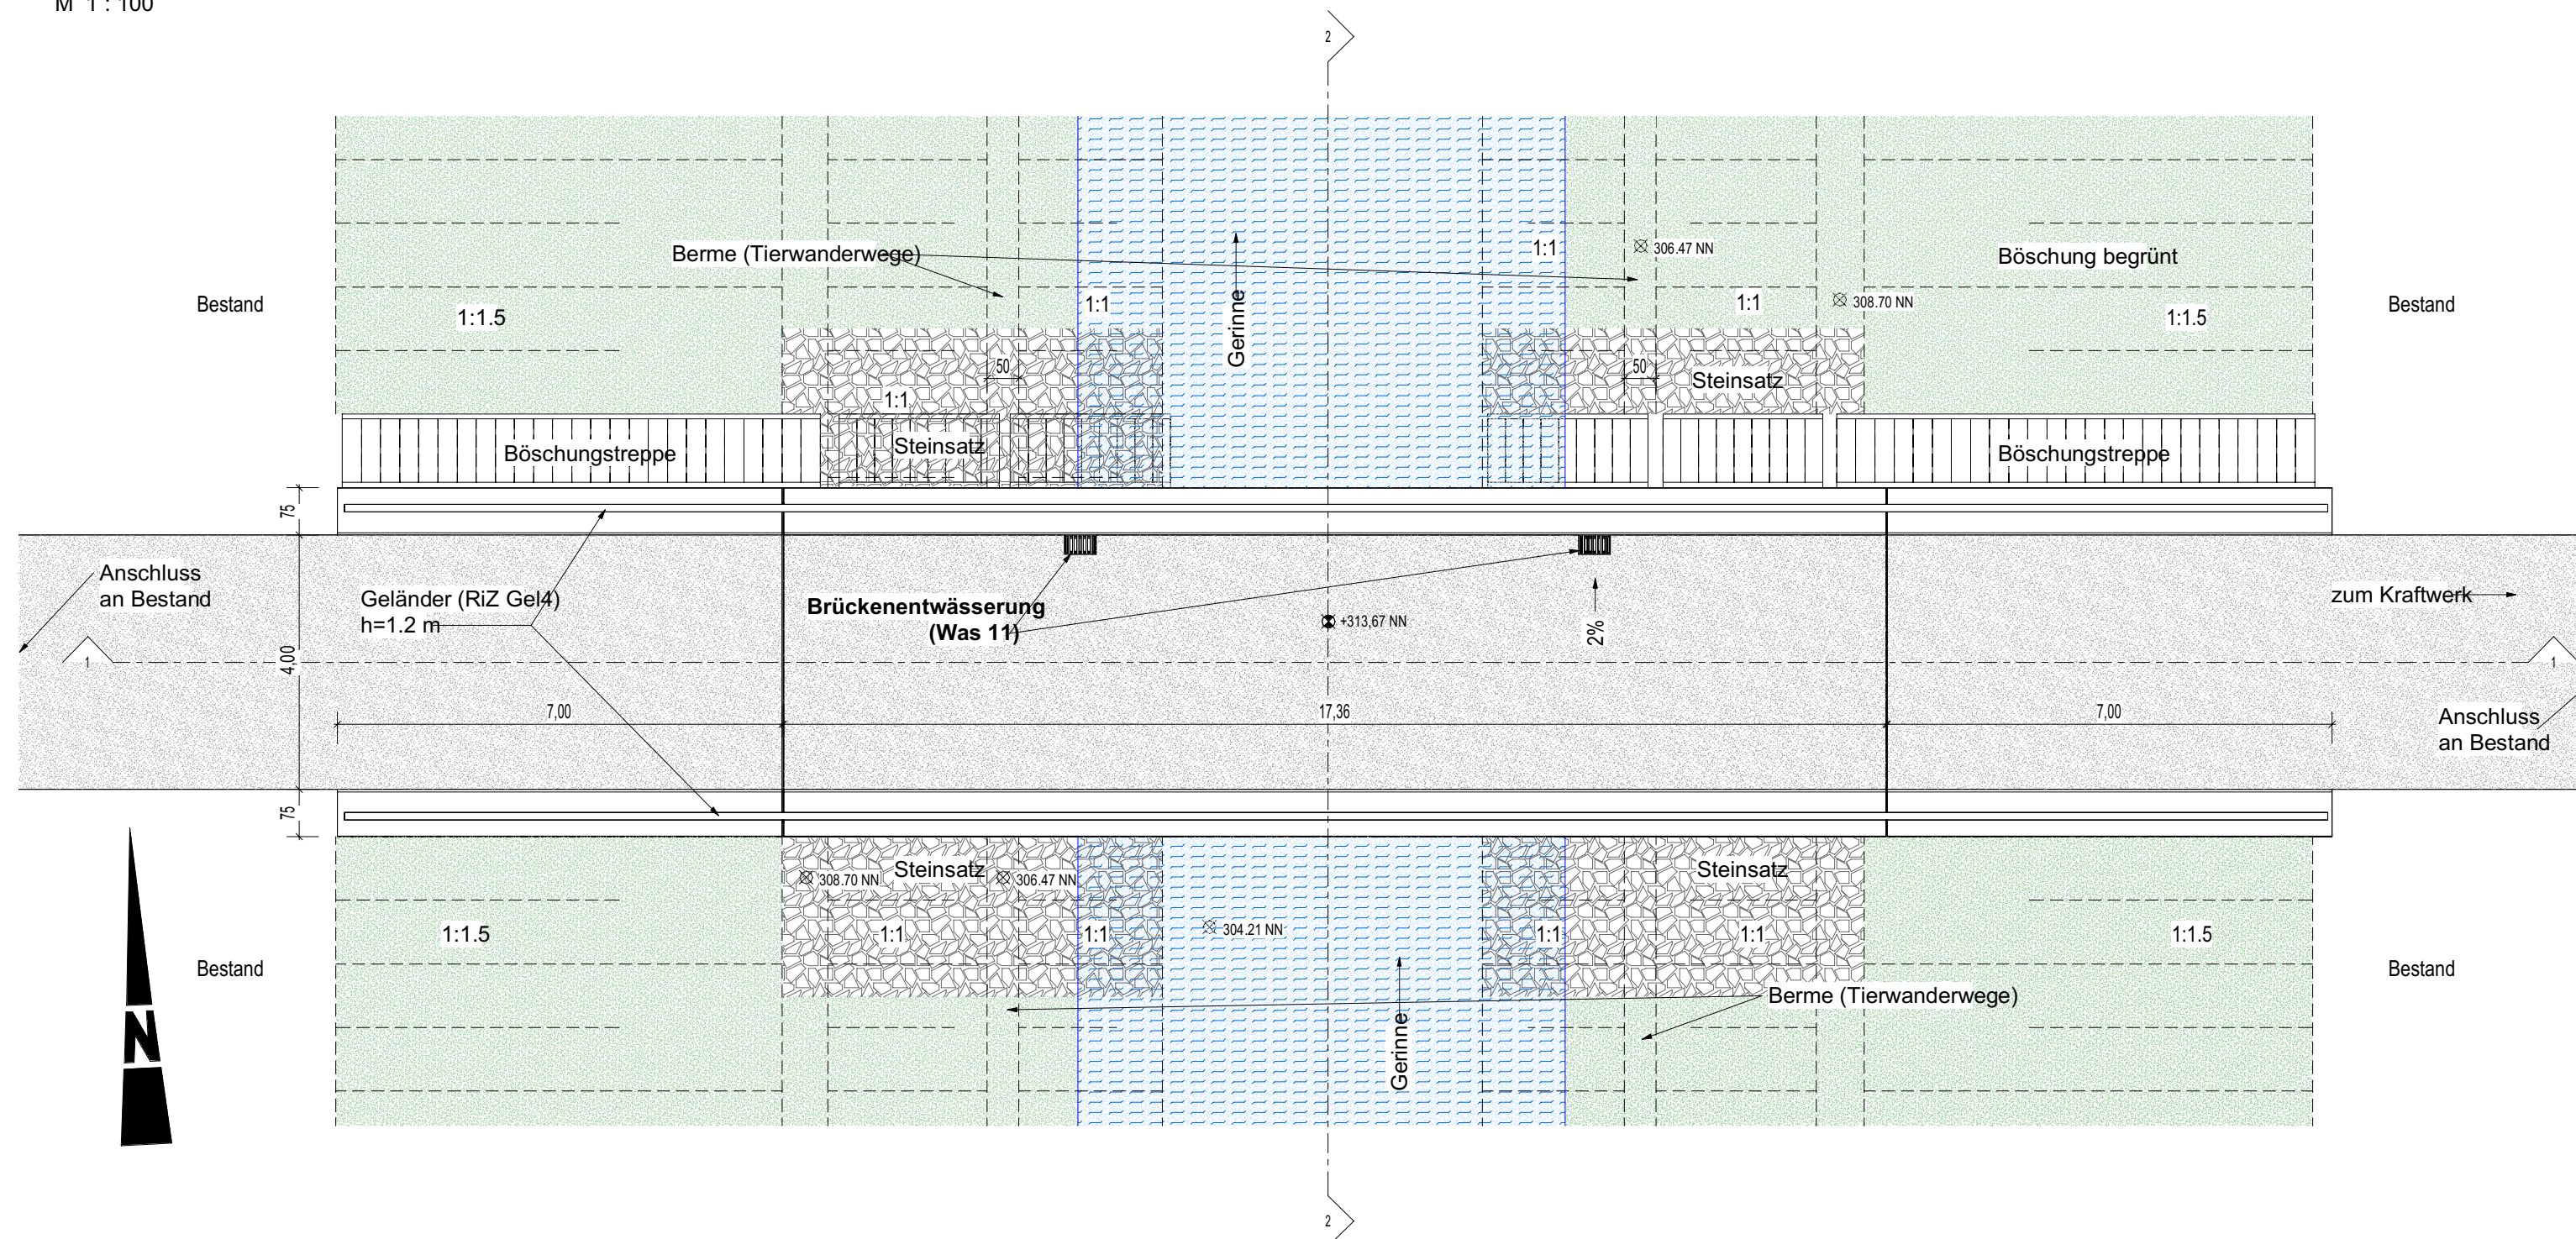

Schnitt 2-2
M 1 : 100

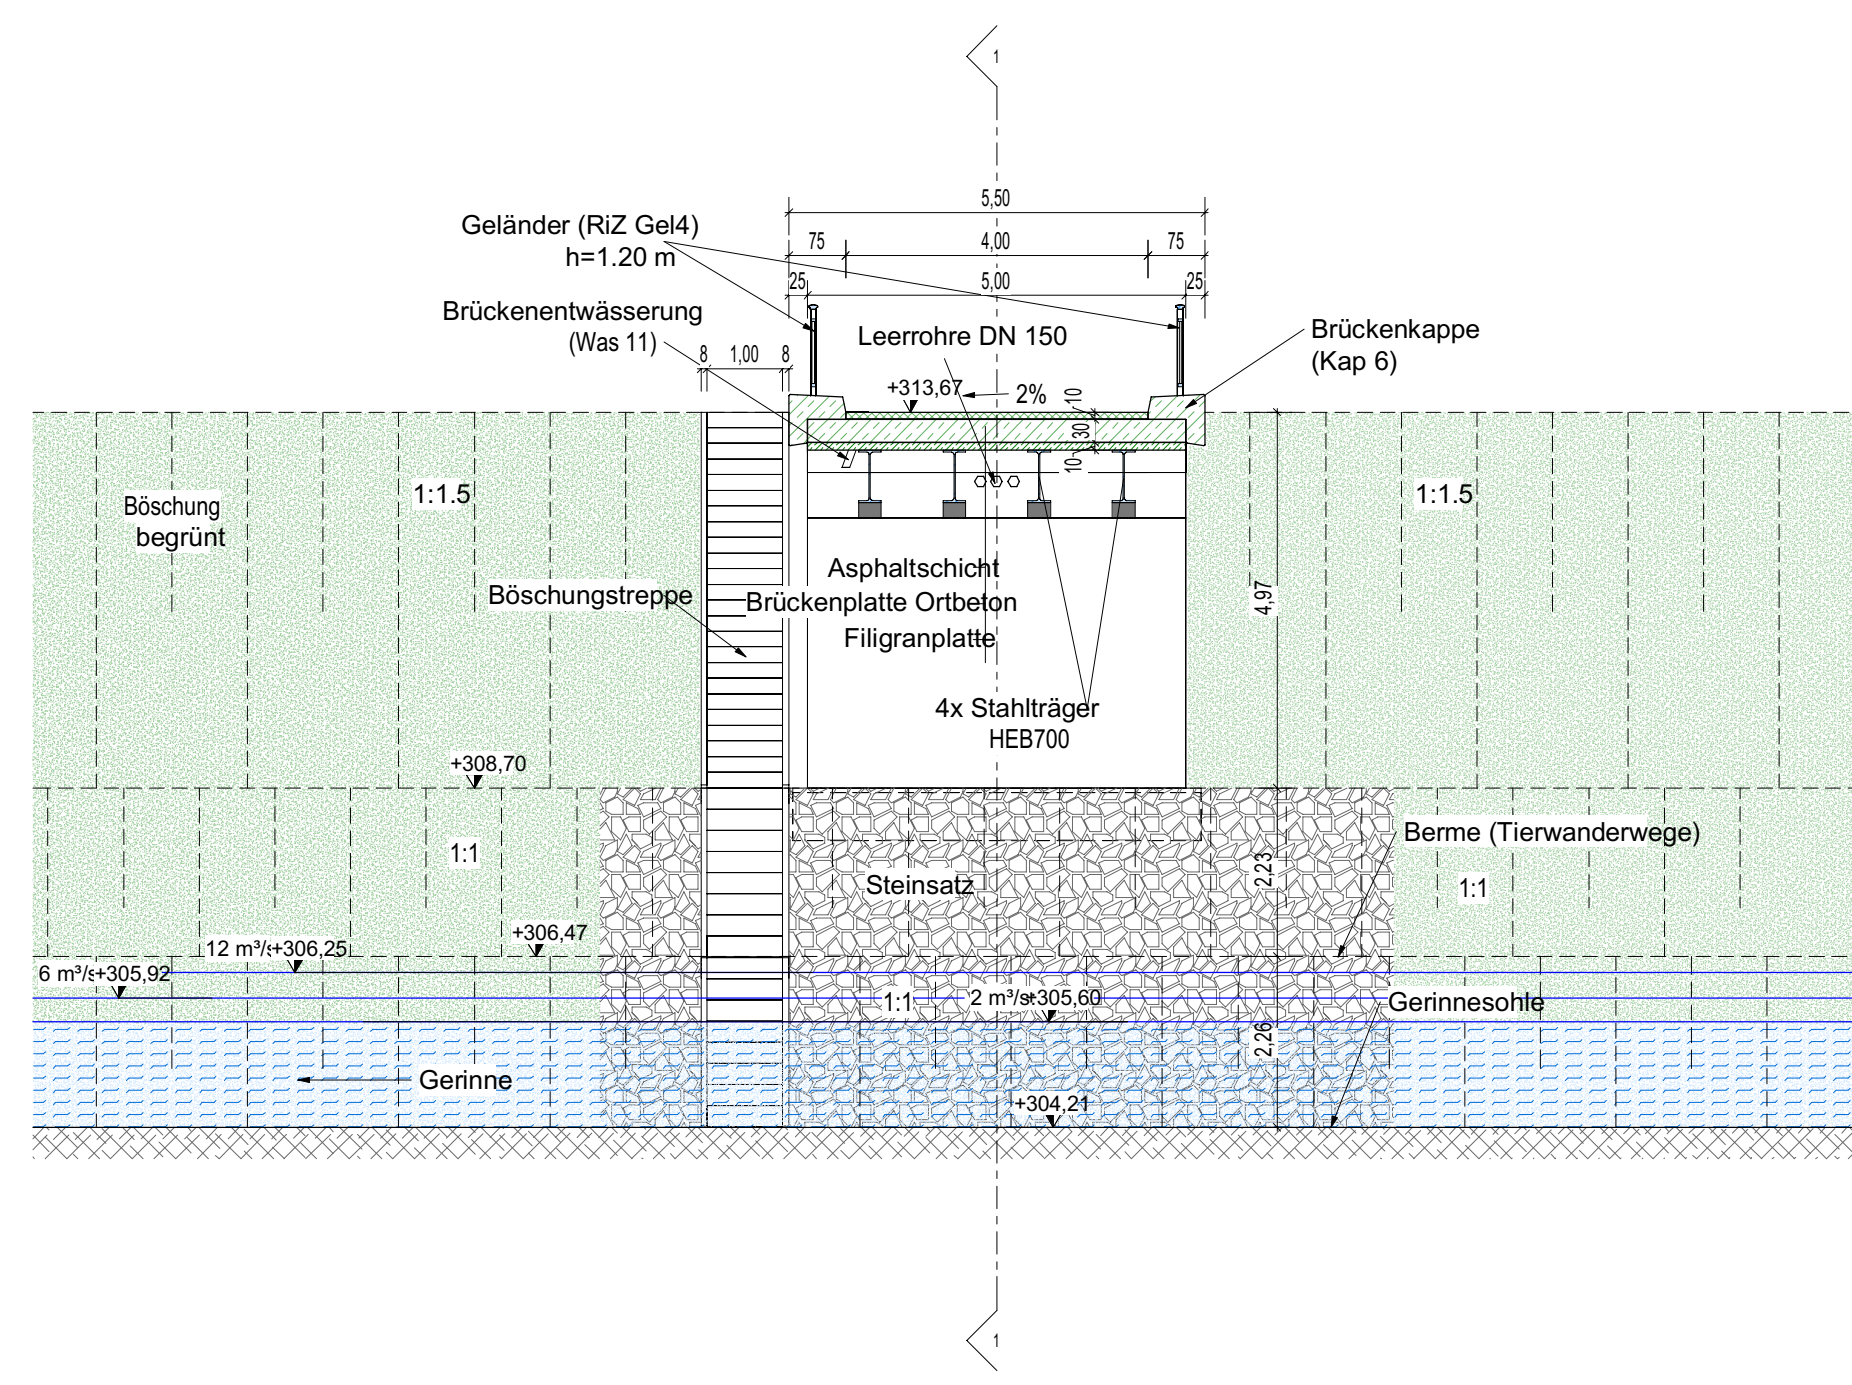

3D Ansicht

[illegible]