


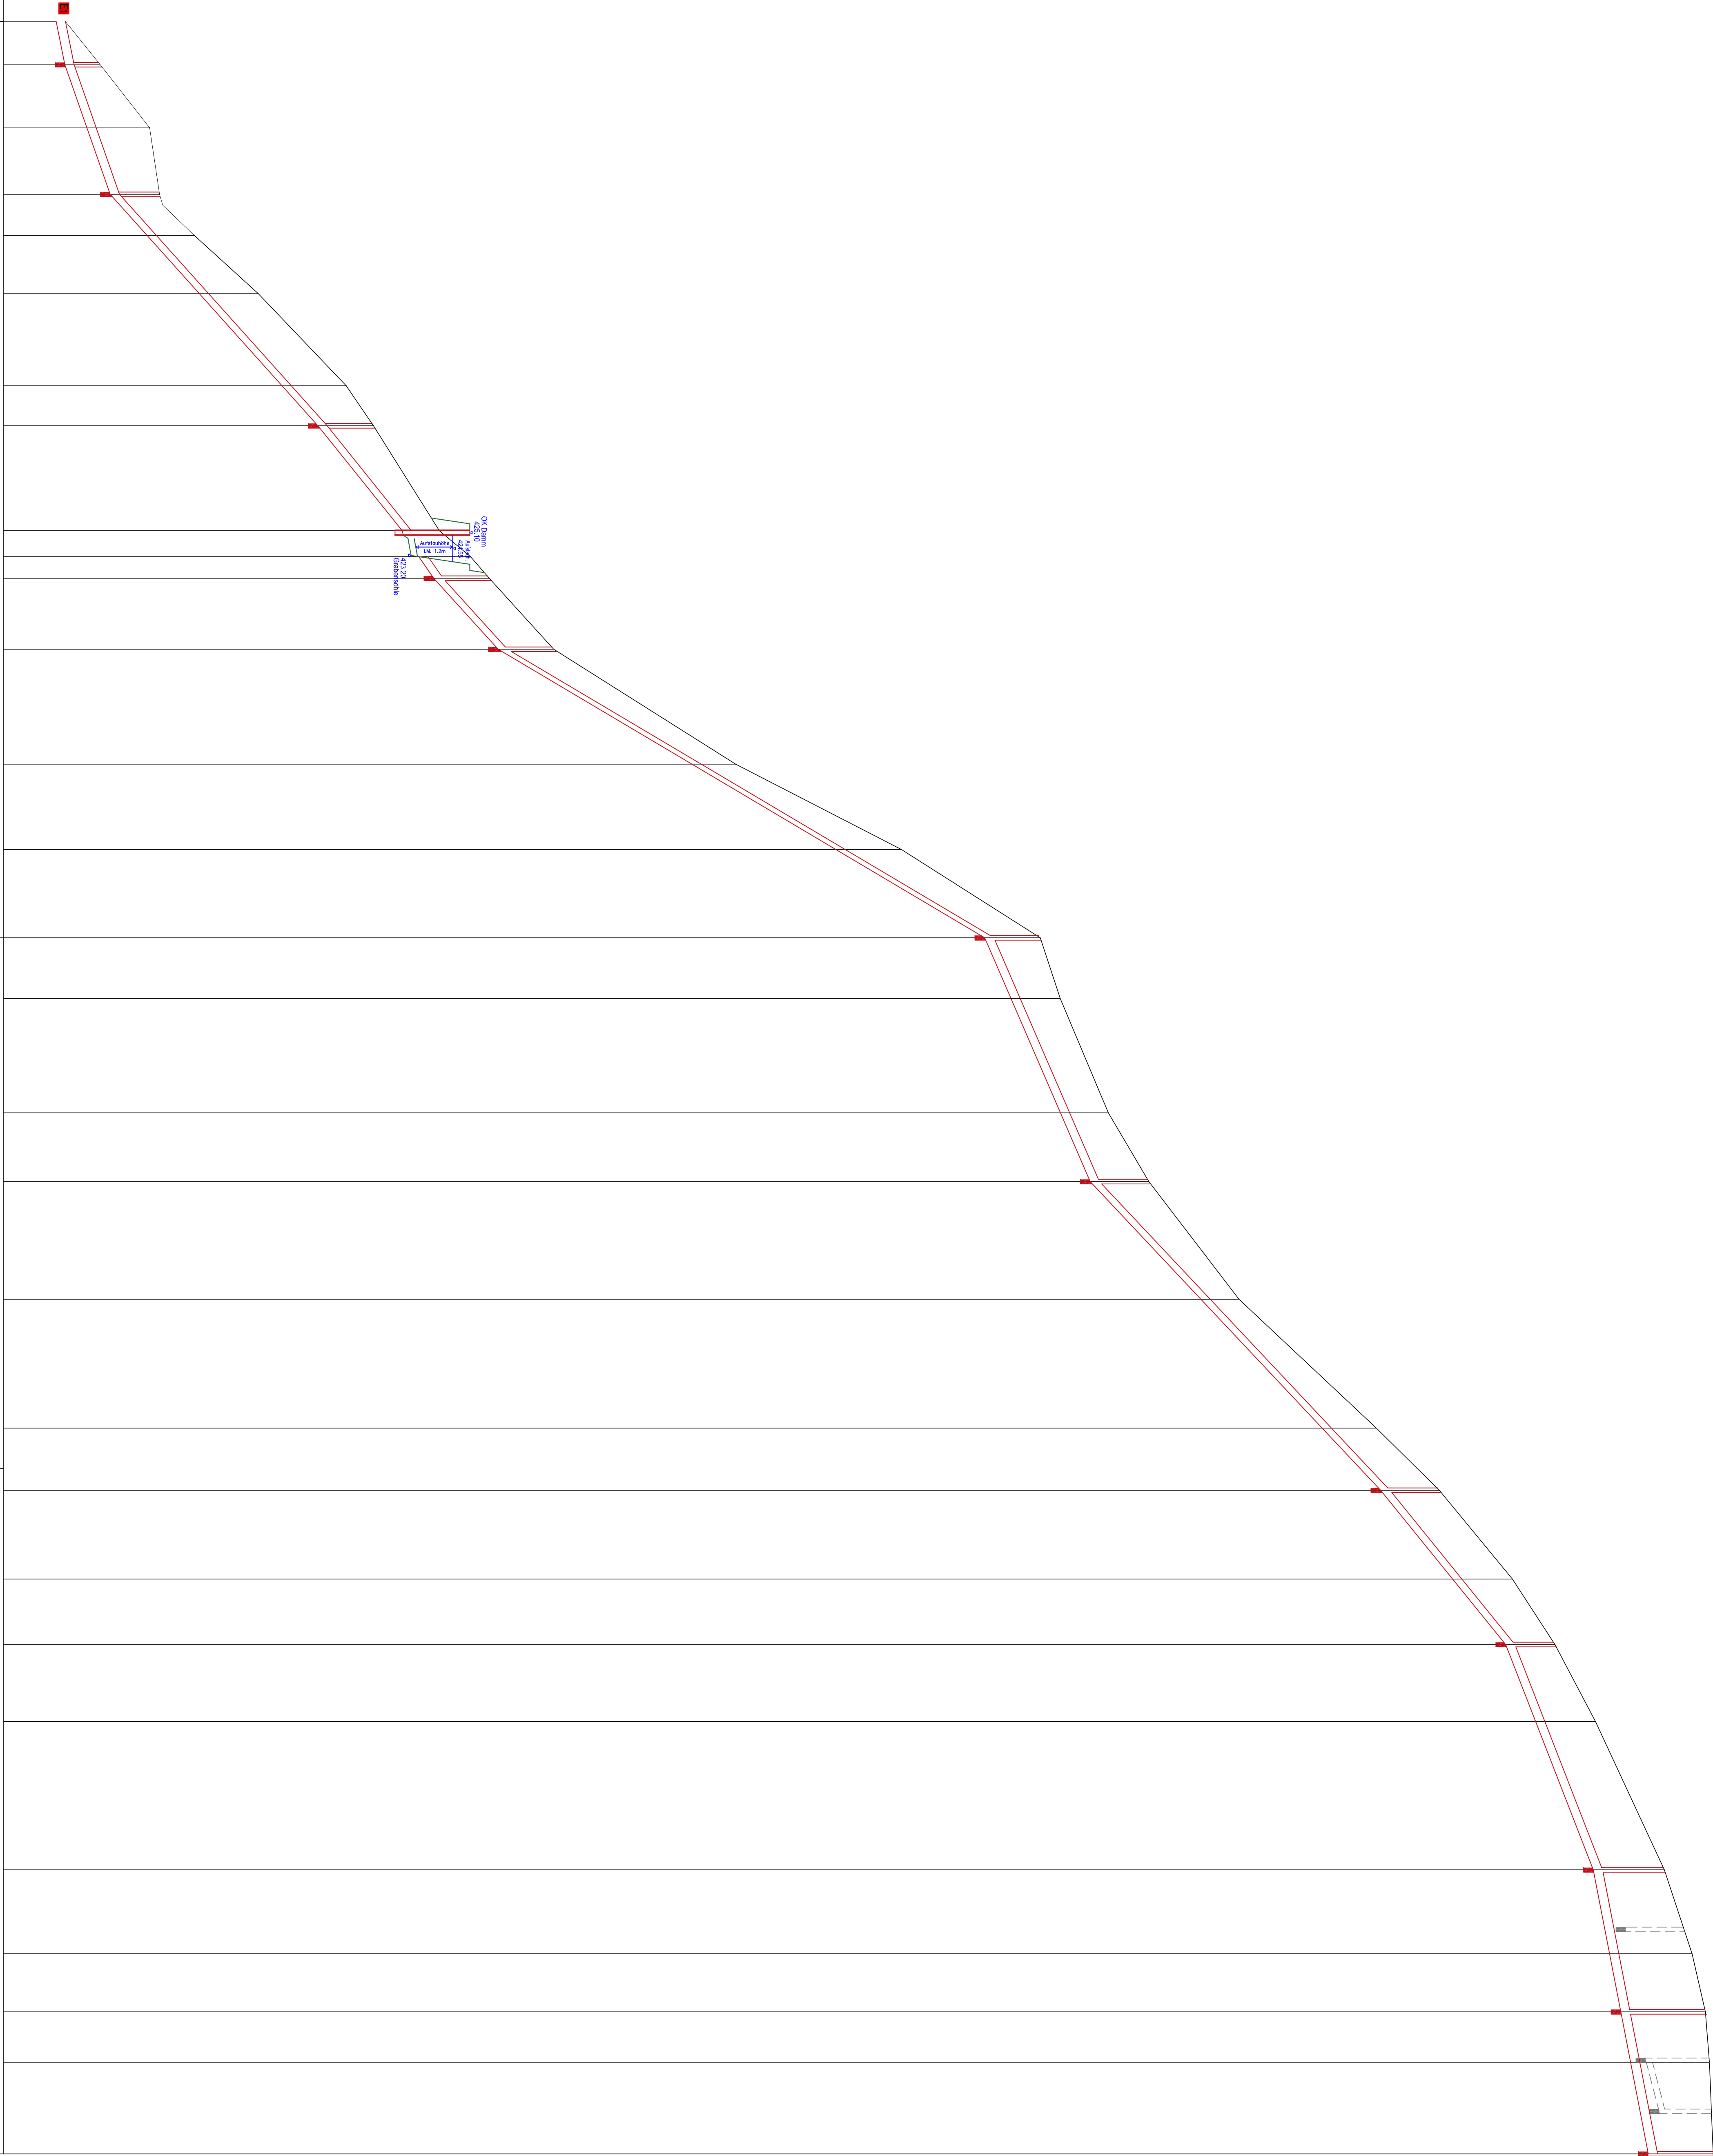

TRASSE		Gefälle										Feldweg										Straße									
GESAMTLÄNGE		165,00										517,50																			
PROFILNUMMER																															
PROFILABSTAND	14,00	20,43	21,57	13,30	18,91	29,81	12,98	34,00	8,38	7,0	23,00		37,22	27,88	28,60	19,67	37,05	22,28	38,12	41,74	20,13	28,75	21,25	24,94	48,06	27,18	18,82	16,33	29,67		
DELNÄHECHIE	411,70	414,73	415,05	416,18	418,25	421,10	421,98	424,12	425,73	427,82	433,72	439,08	443,58	444,23	445,79	447,10	450,02	454,47	456,51	458,88	460,26	461,57	463,80	464,70	465,13	465,26	465,38	465,38			
KANALSCHLE	411,70							422,91	423,45	425,13	426,02																				
TIEFE ROHRSCHE	1,15		1,60				1,80	420,18					1,80	441,78		1,90	445,20				1,60	458,66		2,30	461,50	462,39	463,28	463,28			
SCHACHTABSTAND	14,00	42,00		75,00	34,00	80,3		7,0	23,00	93,50	188,6		100,00	50,00	73,00	38,9									46,00			46,00			
SOHLGEFÄLLE	20,0	35,0		89,7	80,3			187,40m	90,9				94,1															19,35			
ROHRMATERIAL	StB			PP																											
DIERSCHNITT	300			DN 300																											
FOHRELESTUNG	139	184	260	293	415	278	333	286	295	417	403	204	280	194	137																
	1,80																														
SCHACHTNENNWEITE	1000			1000		1000		1000		1000		1000		1000		1000		1000		1000		1000		1000		1000		1000			
ABDECKUNG KL/Ausf.	D/1	D/1		D/1		D/1		D/1		D/1		D/1		D/1		D/1		D/1		D/1		D/1		D/1		D/1		D/1			
SCHACHTNUMMER	R1	R2		R3		R4		Wochen[5]	R6	R7	R8		R9		R10		R11		R12		R13		R14		R15		R16				