


Profil 40.00 Links

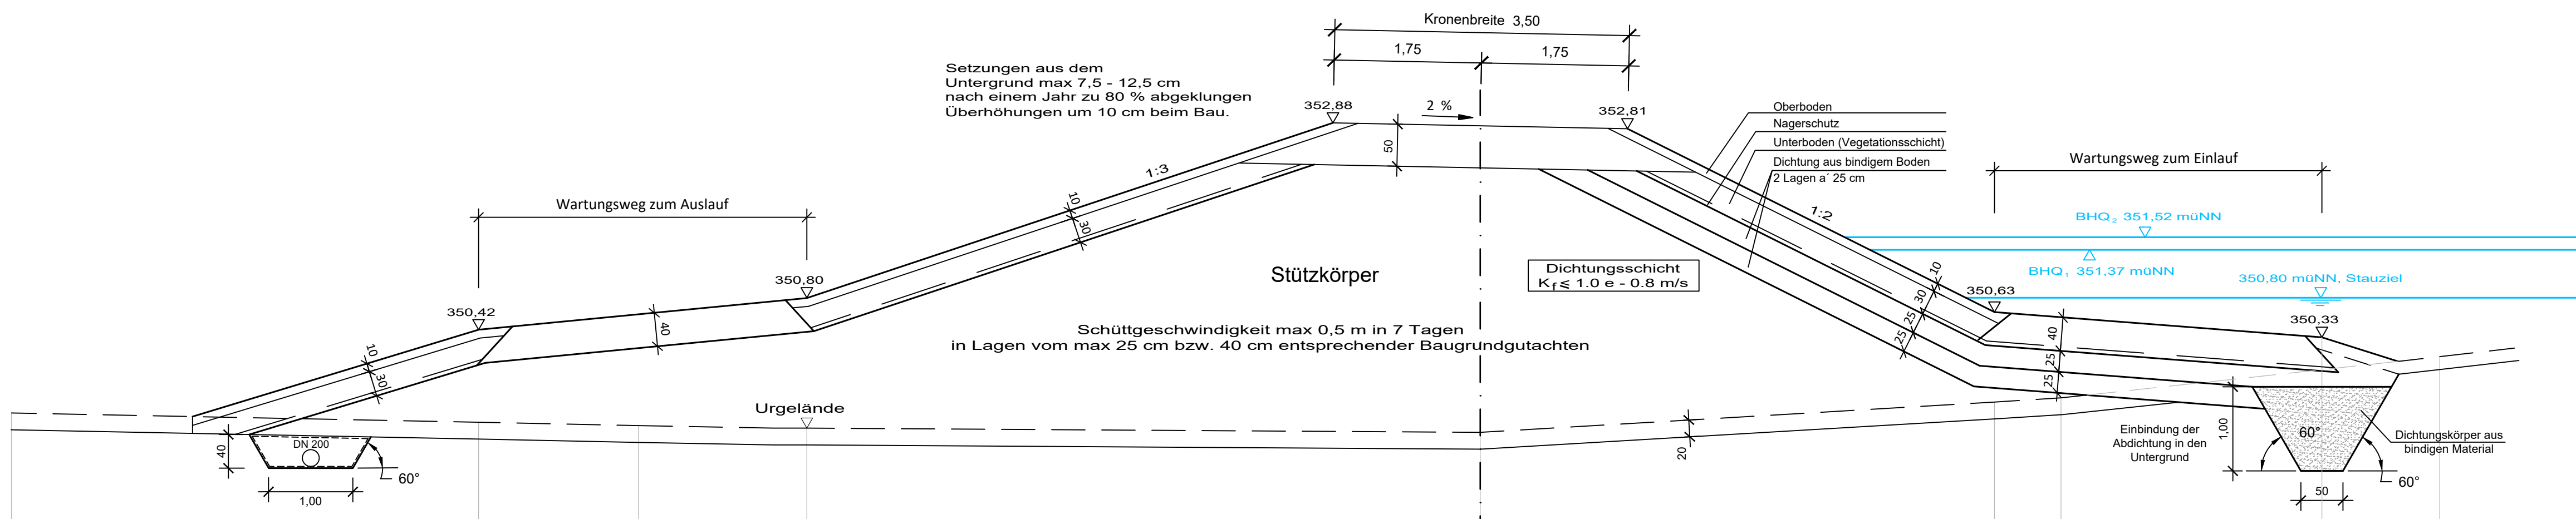

M = 1:50
NN + 346,00

Gelände		349,43	349,32	349,28	349,25	349,20	349,56	349,61	349,94	350,10
Station	m	-17,45	-11,90	-10,00	- 8,00	0,00	6,11	6,90	10,00	11,40
Abstand	m	-5,55-	-1,90-	-2,00-	-8,00-	-6,11-	-0,79-	-3,10-	-1,40-	

Wasserrecht

Nr.		Änderungen		Ersetzt Plan Nr.		Datum		Name			
ROLAND RICHTER INGENIEUR GMBH											
Am Sportfeld 2					TELEFON : 0851 / 9 49 29 - 0						
94121 SALZWEG					TELEFAX : 0851 / 9 49 29 - 20						
Bauvorhaben : Hochwasserrückhaltebecken III bei Oberhaselbach								Projekt- Nr.			
								2379			
Bauherr :								Plan- Nr.			
Gemeinde Tiefenbach								06 03 00			
Landkreis : Passau											
Maßstab :		Darstellung :									
1:50		Profil 40.00 links									
		entw.		16.04.2020		Rehrl					
		gez.		30.07.2025		Hawout					
		gepr.									
Gemeinde Tiefenbach :						ROLAND RICHTER INGENIEUR GMBH :					
						30.07.2025					
Datum						Unterschrift		Datum		Unterschrift	
WR_Profile Oberhaselbach_HWRB III.dwg										0,26 m²	