


220 kV Schaltanlage

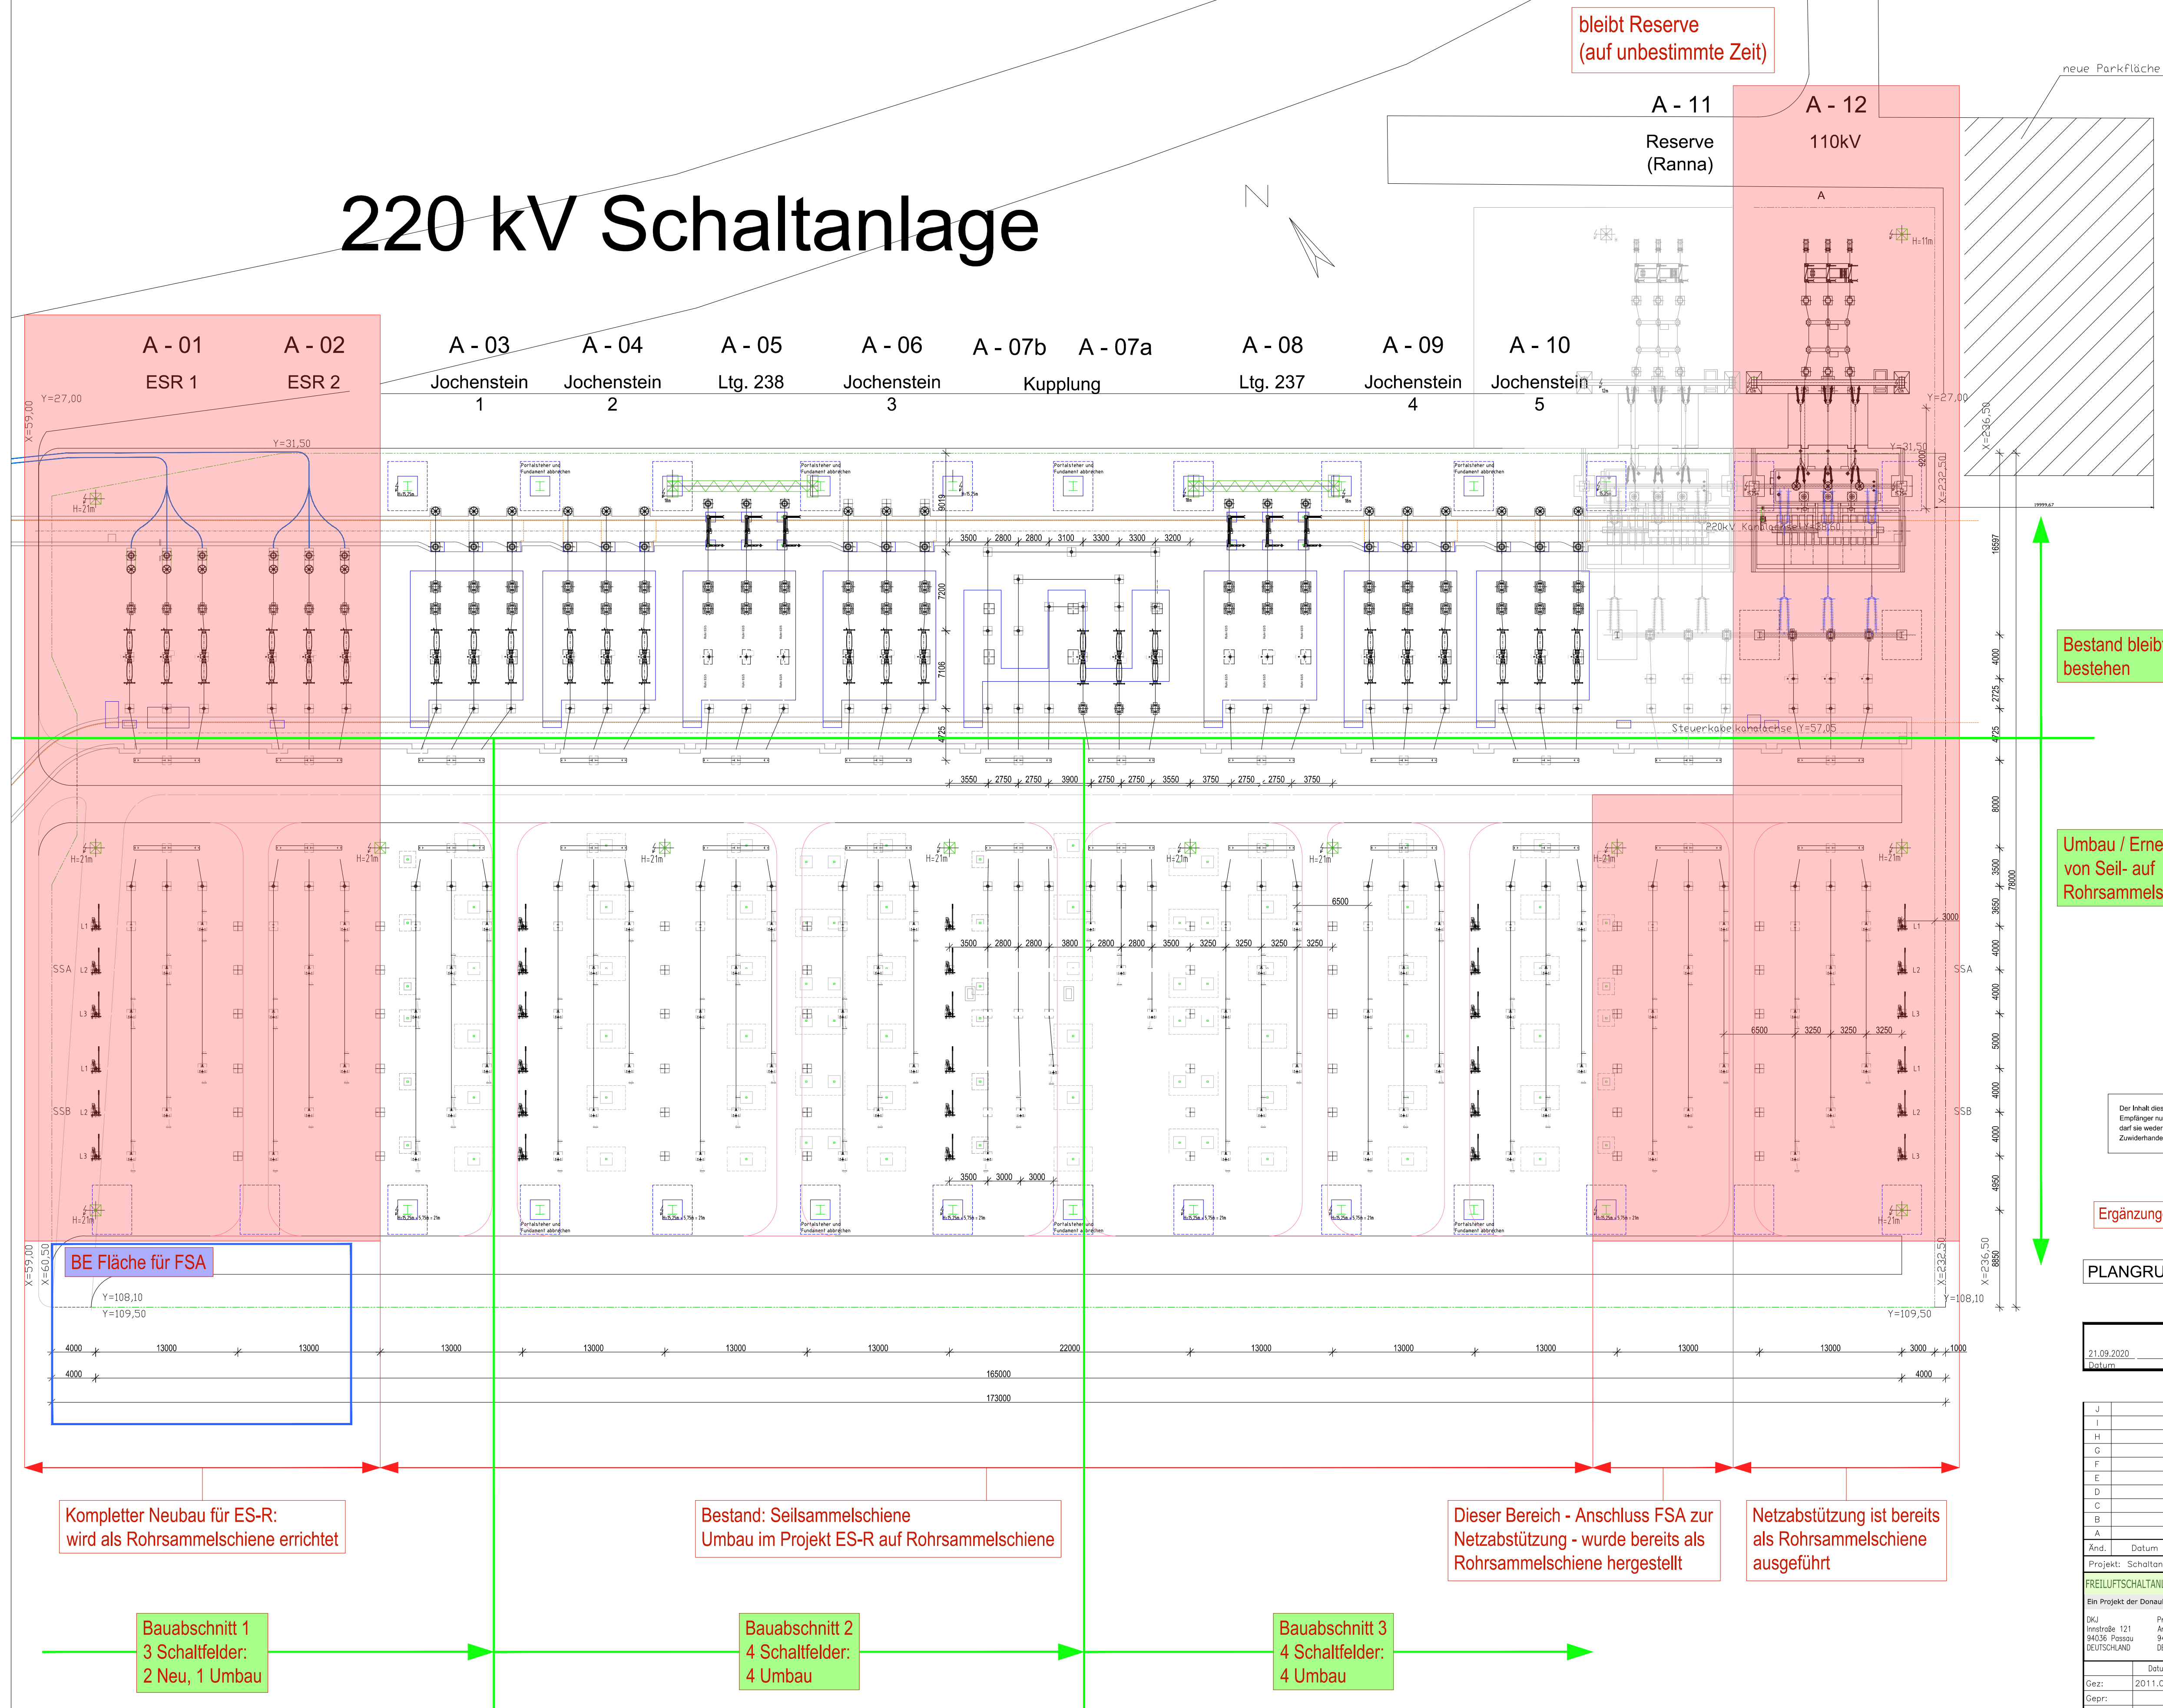

Bestand bleibt bestehen

Umbau / Erneuerung
von Seil- auf
Rohrsammelschiene

The content of this drawing is copyright property of the designer. The drawing was handed over to the receiver for personal use only and without our written permission it must not be reproduced or made available to any third parties. Any infringement will be prosecuted.

Ergänzungen bauablauftechnische Details durch ILF Consulting Engineers, 21.09.2020

PLANGRUNDLAGE: DNV GL ENERGY ADVISORY GMBH

21.09.2020 Datum	<i>Fritze Rink</i> Unterschrift Entwurfsverfasser	21.09.2020 Datum	<i>Kruse</i> Unterschrift Vorhabensträger
---------------------	--	---------------------	--

J			
I			
H			
G			
F			
E			
D			
C			
B			
A			

[illegible]