

BEBBAUUNGSPLAN HOFACKER



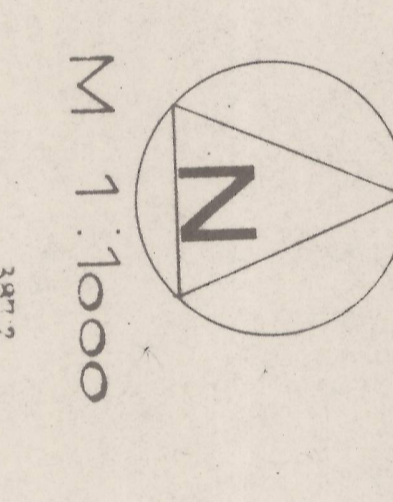




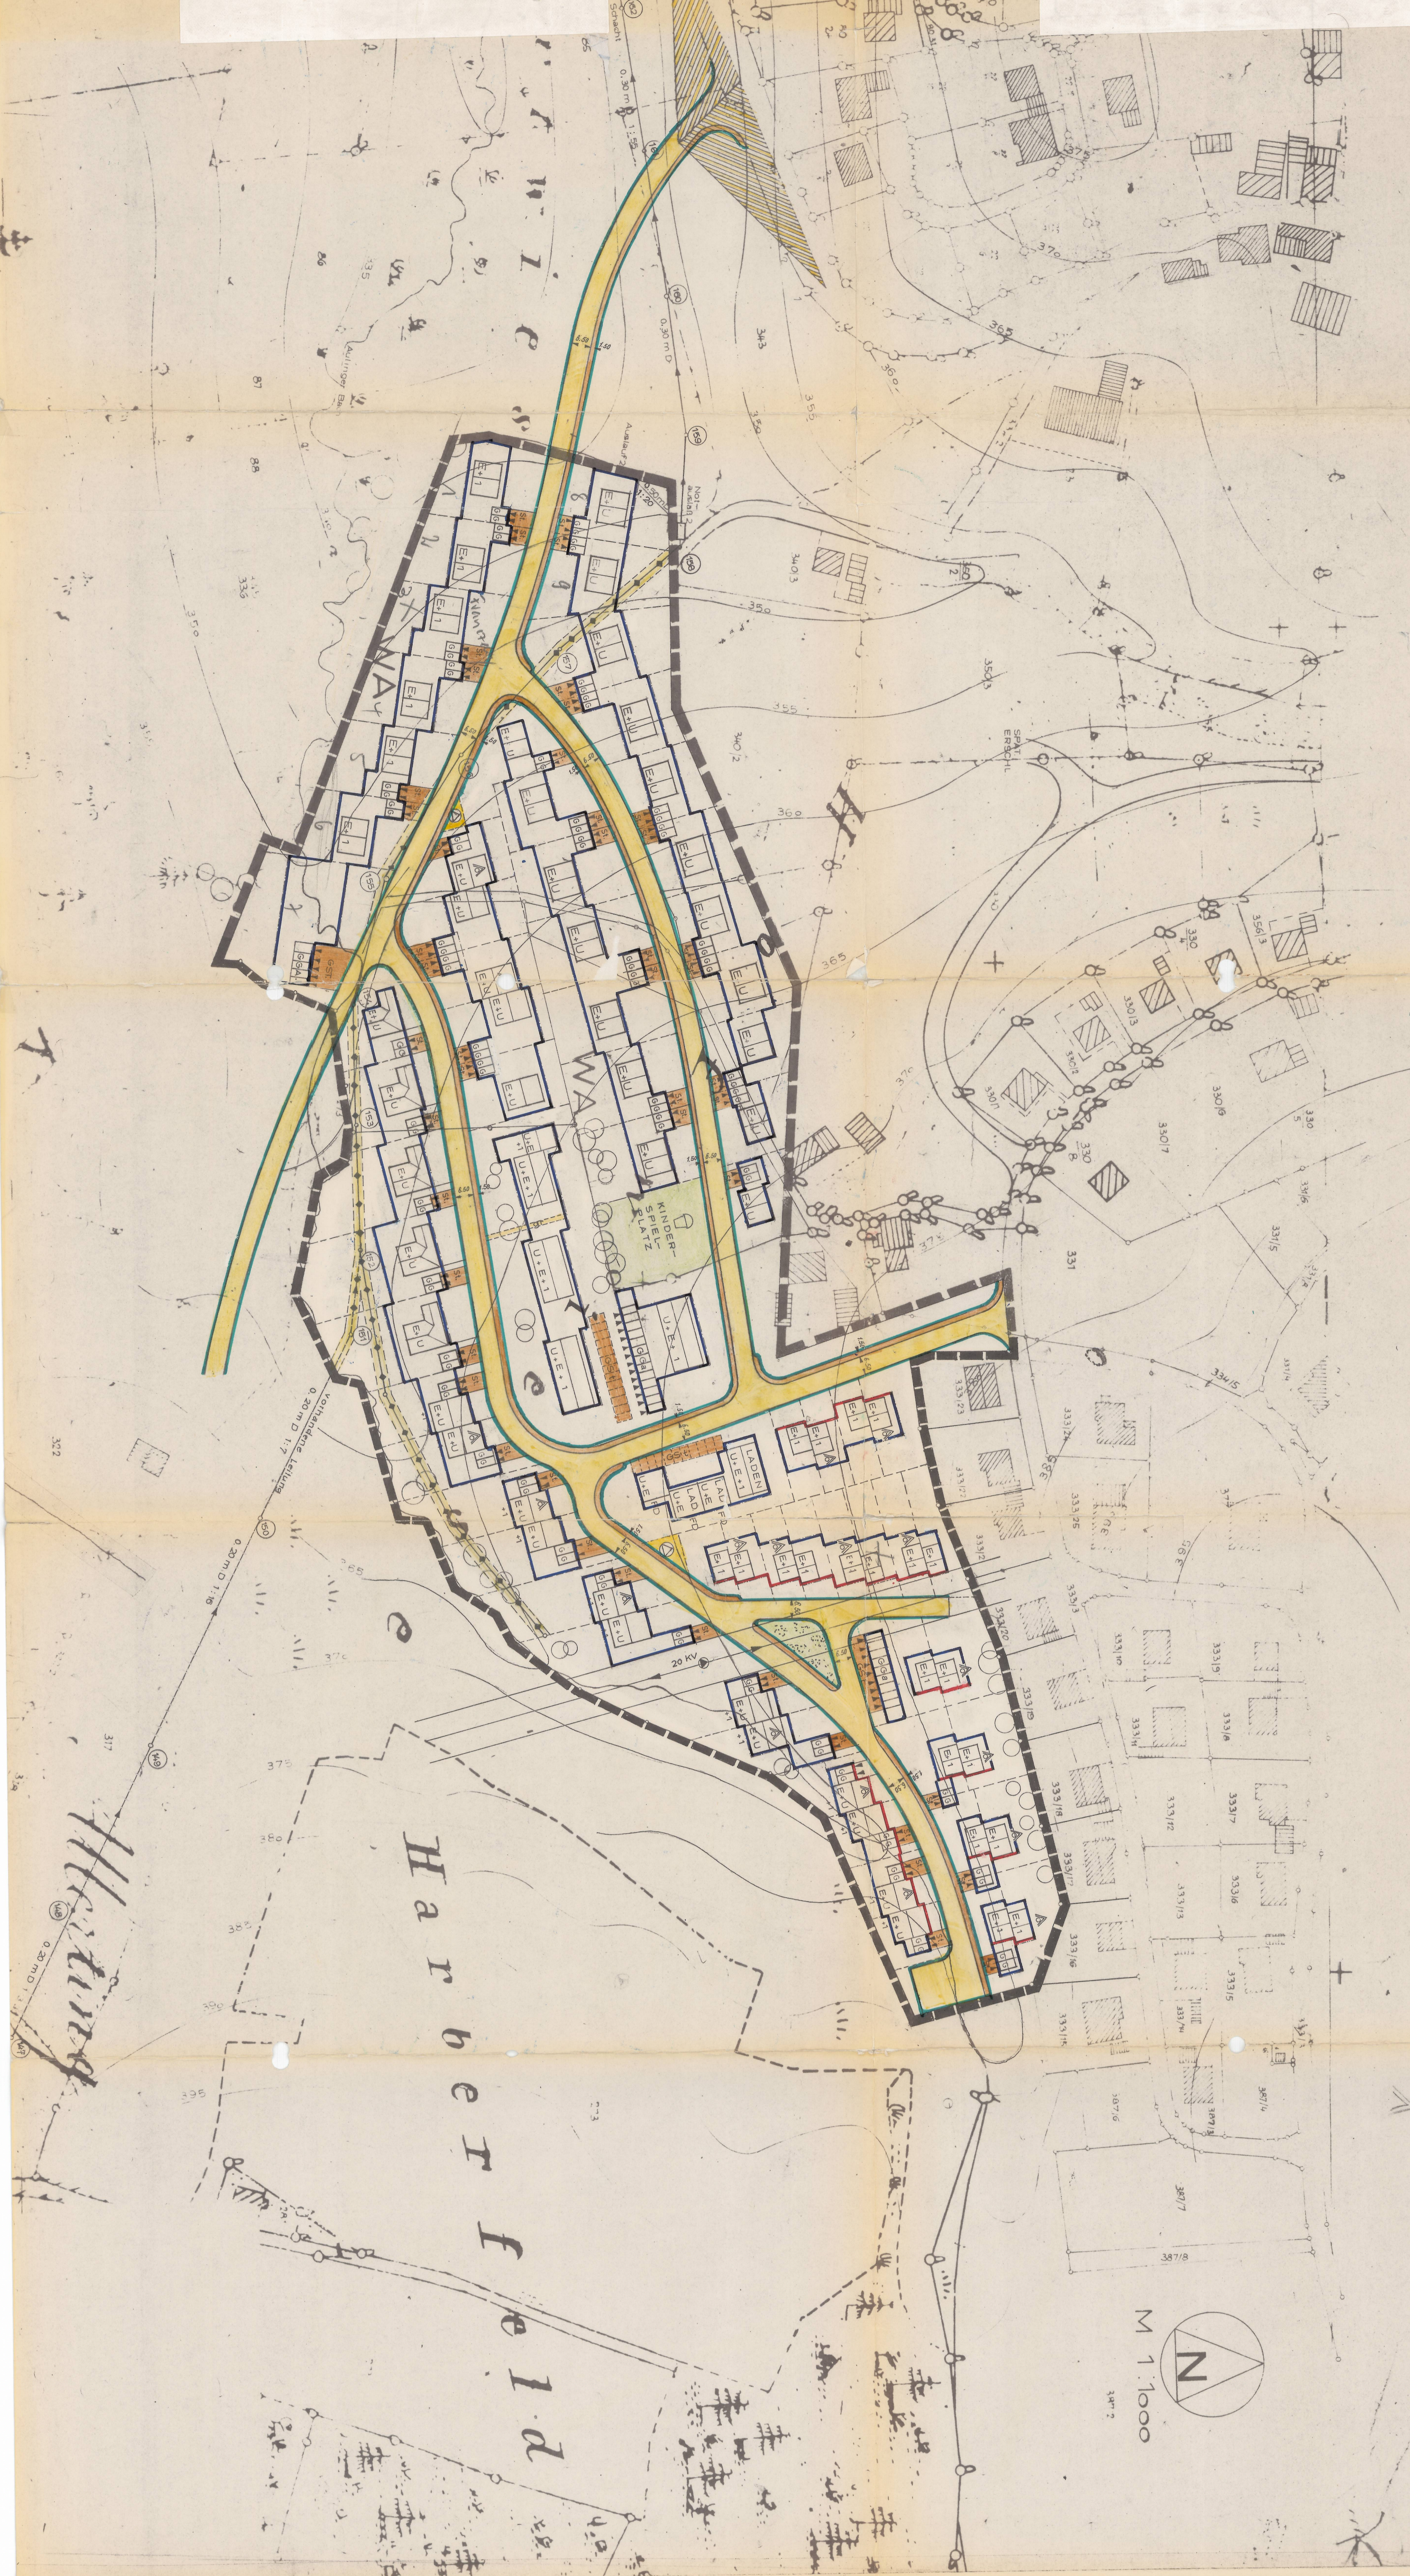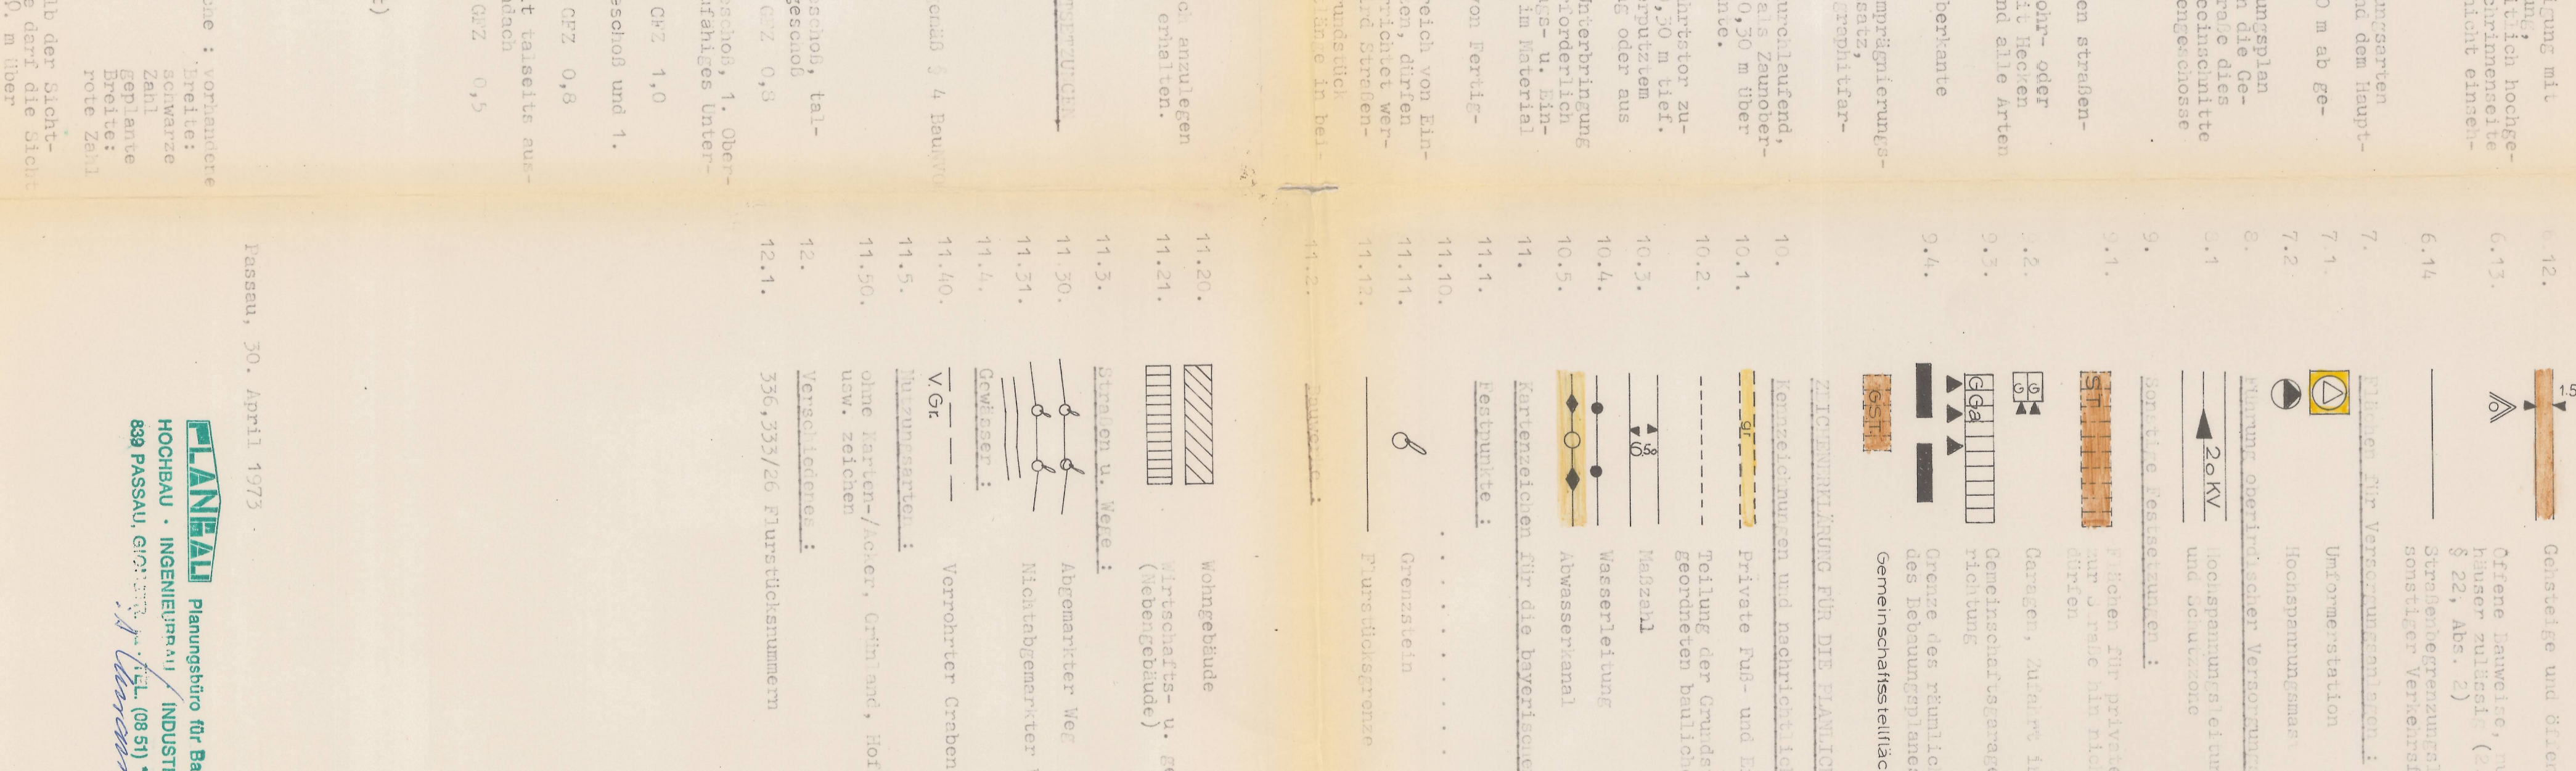


